



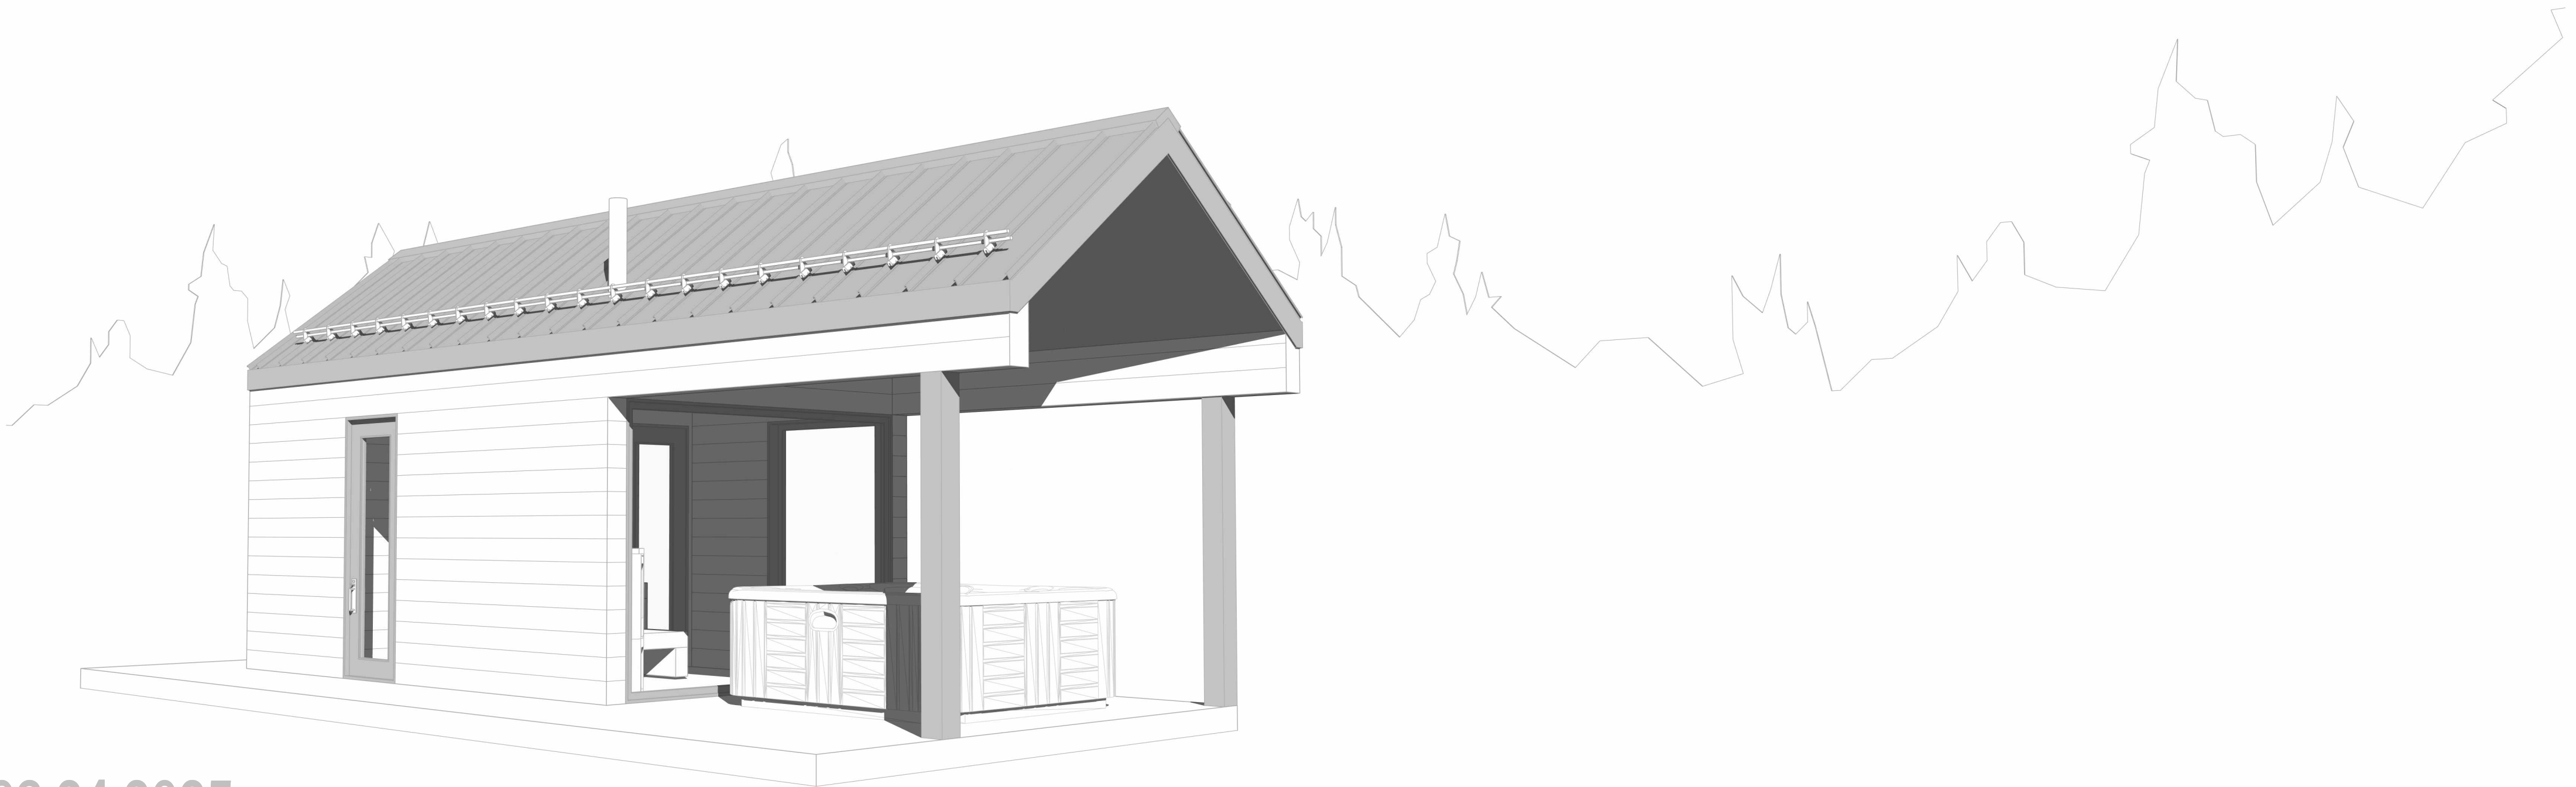

03 24 2025

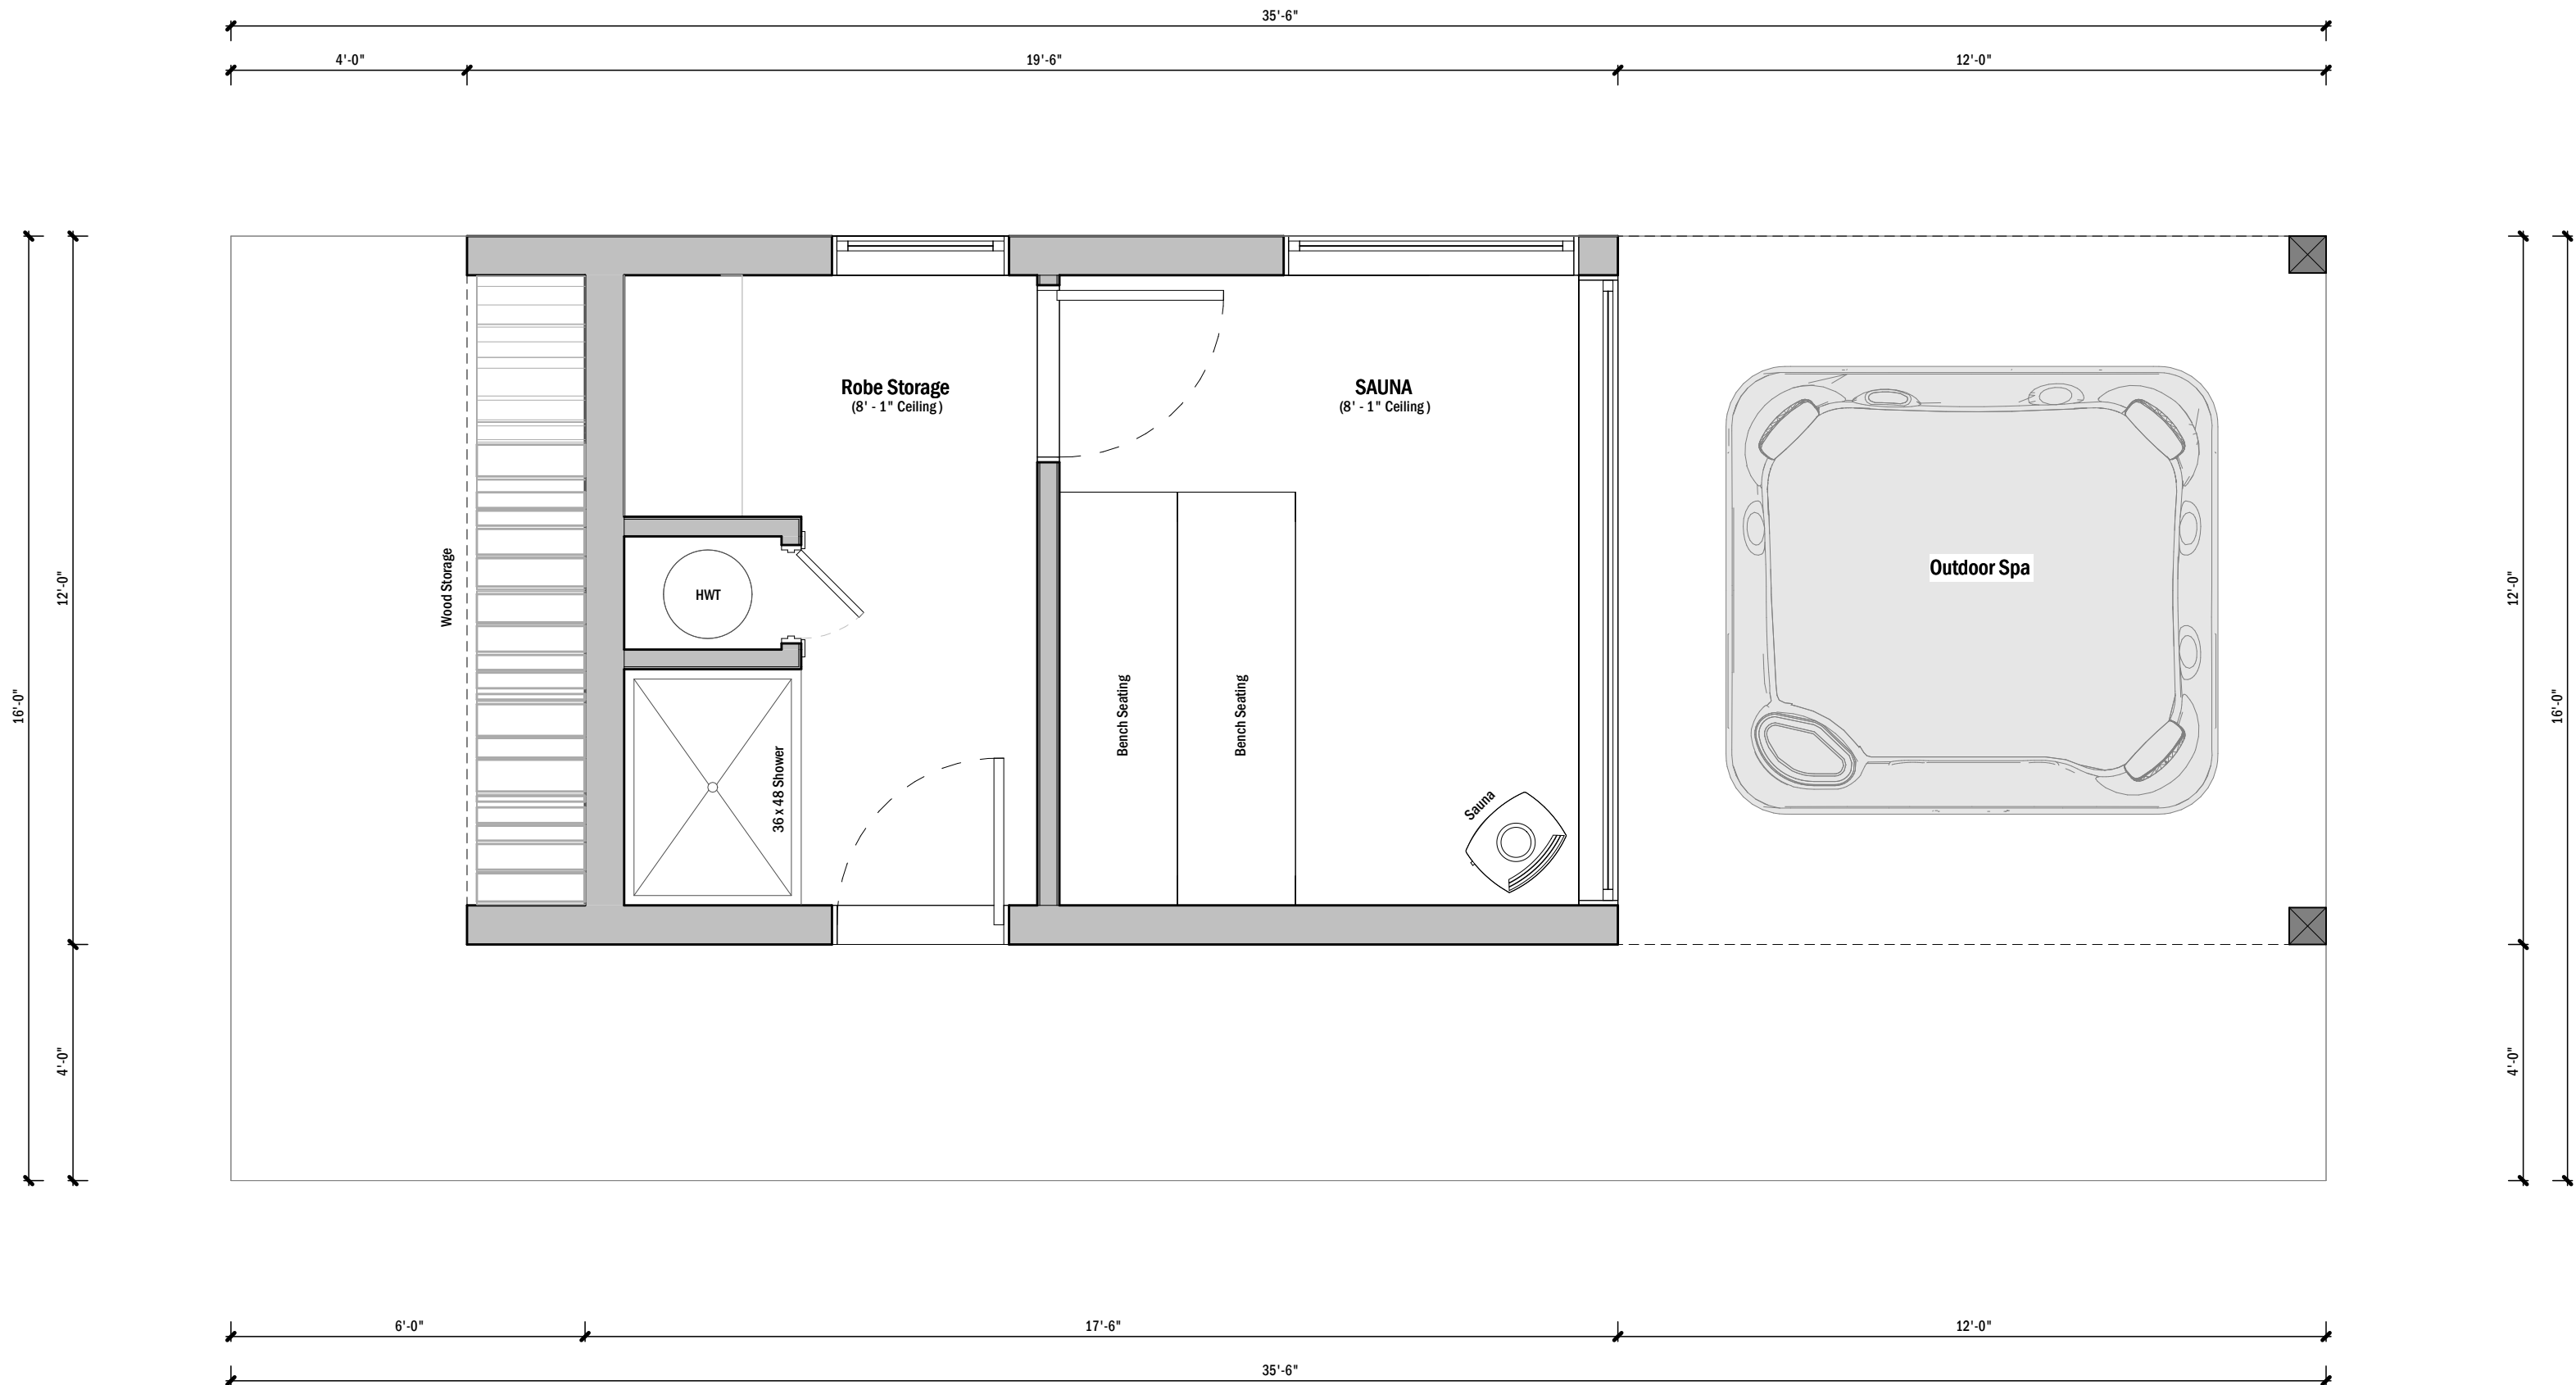

+ Area	
Deck	358 ft ²
Interior Space	173 ft ²

Client Signature:

Client Name

General Notes:
1. These drawings are NOT FOR CONSTRUCTION. They are intended for planning purposes only.
2. Dimensions on this plan are not final and may be subject to change during structural design and planning.

Scale 3/8" = 1'-0"


Floor Plan

A101



E1 Elevation 1
1/4" = 1'-0"

E2 Elevation 2
1/4" = 1'-0"

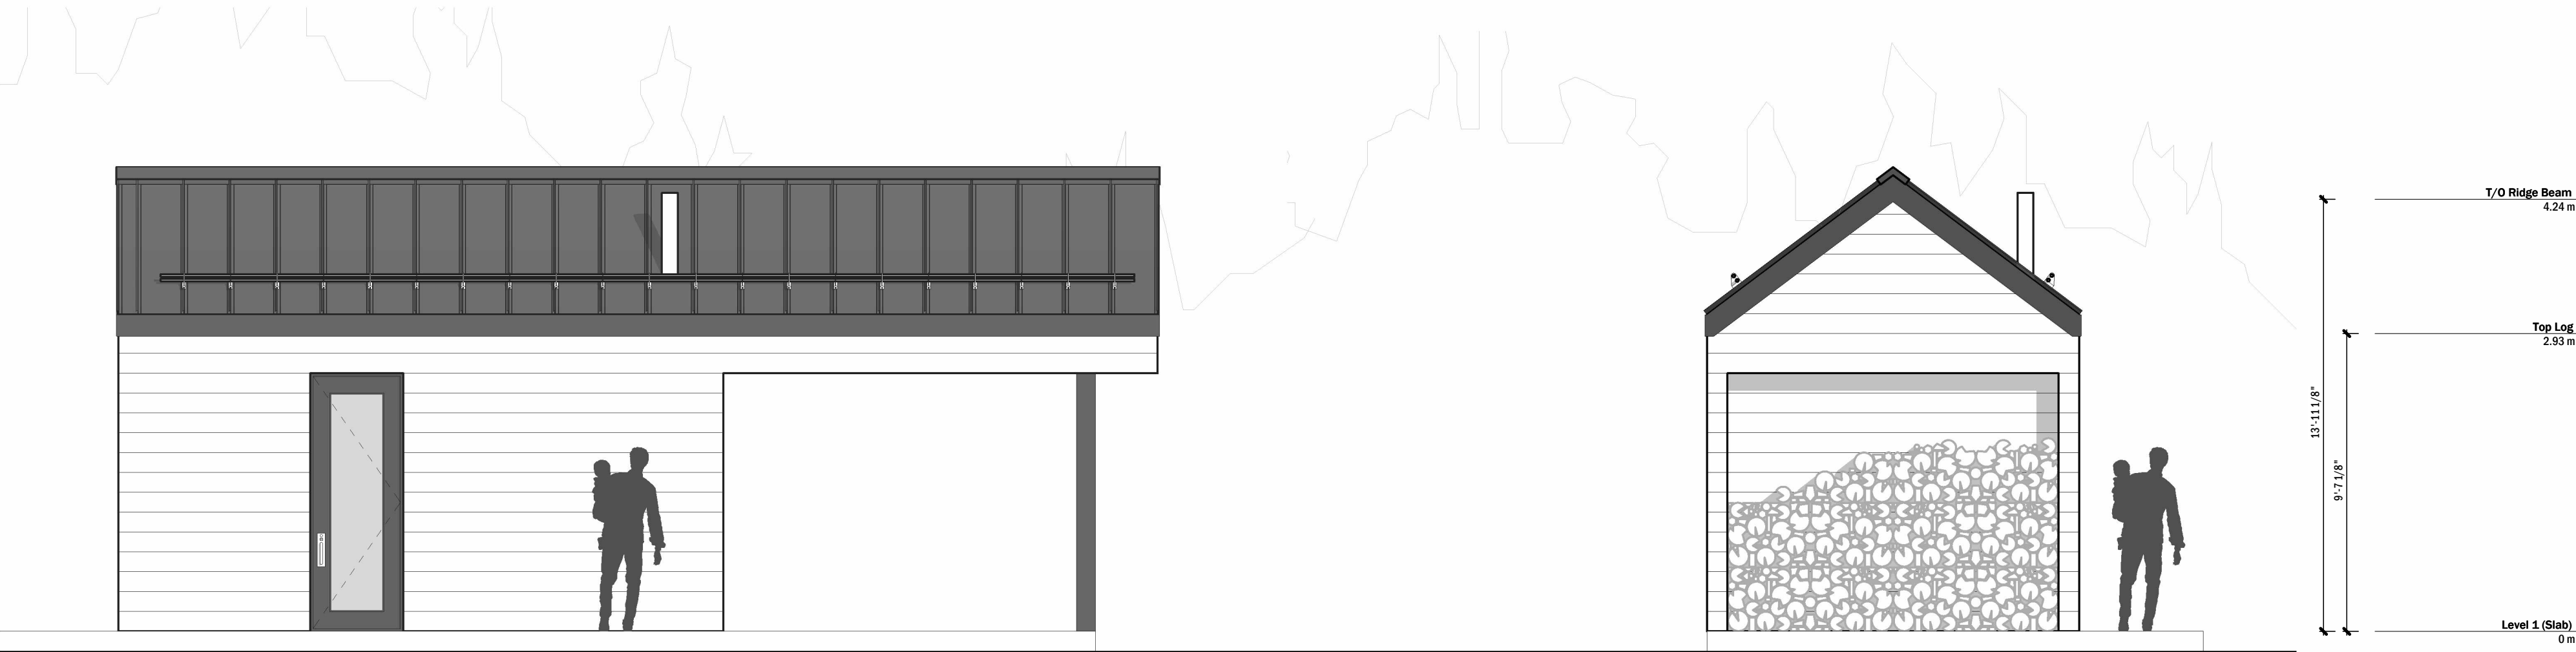

E3 Elevation 3
1/4" = 1'-0"

E4 Elevation 4
1/4" = 1'-0"

Client Signature: _____



Client Name _____

General Notes:
1. These drawings are NOT FOR CONSTRUCTION. They are intended for planning purposes only.
2. Dimensions on this plan are not final and may be subject to change during structural design and planning.

Scale 1/4" = 1'-0"

Elevations

A201

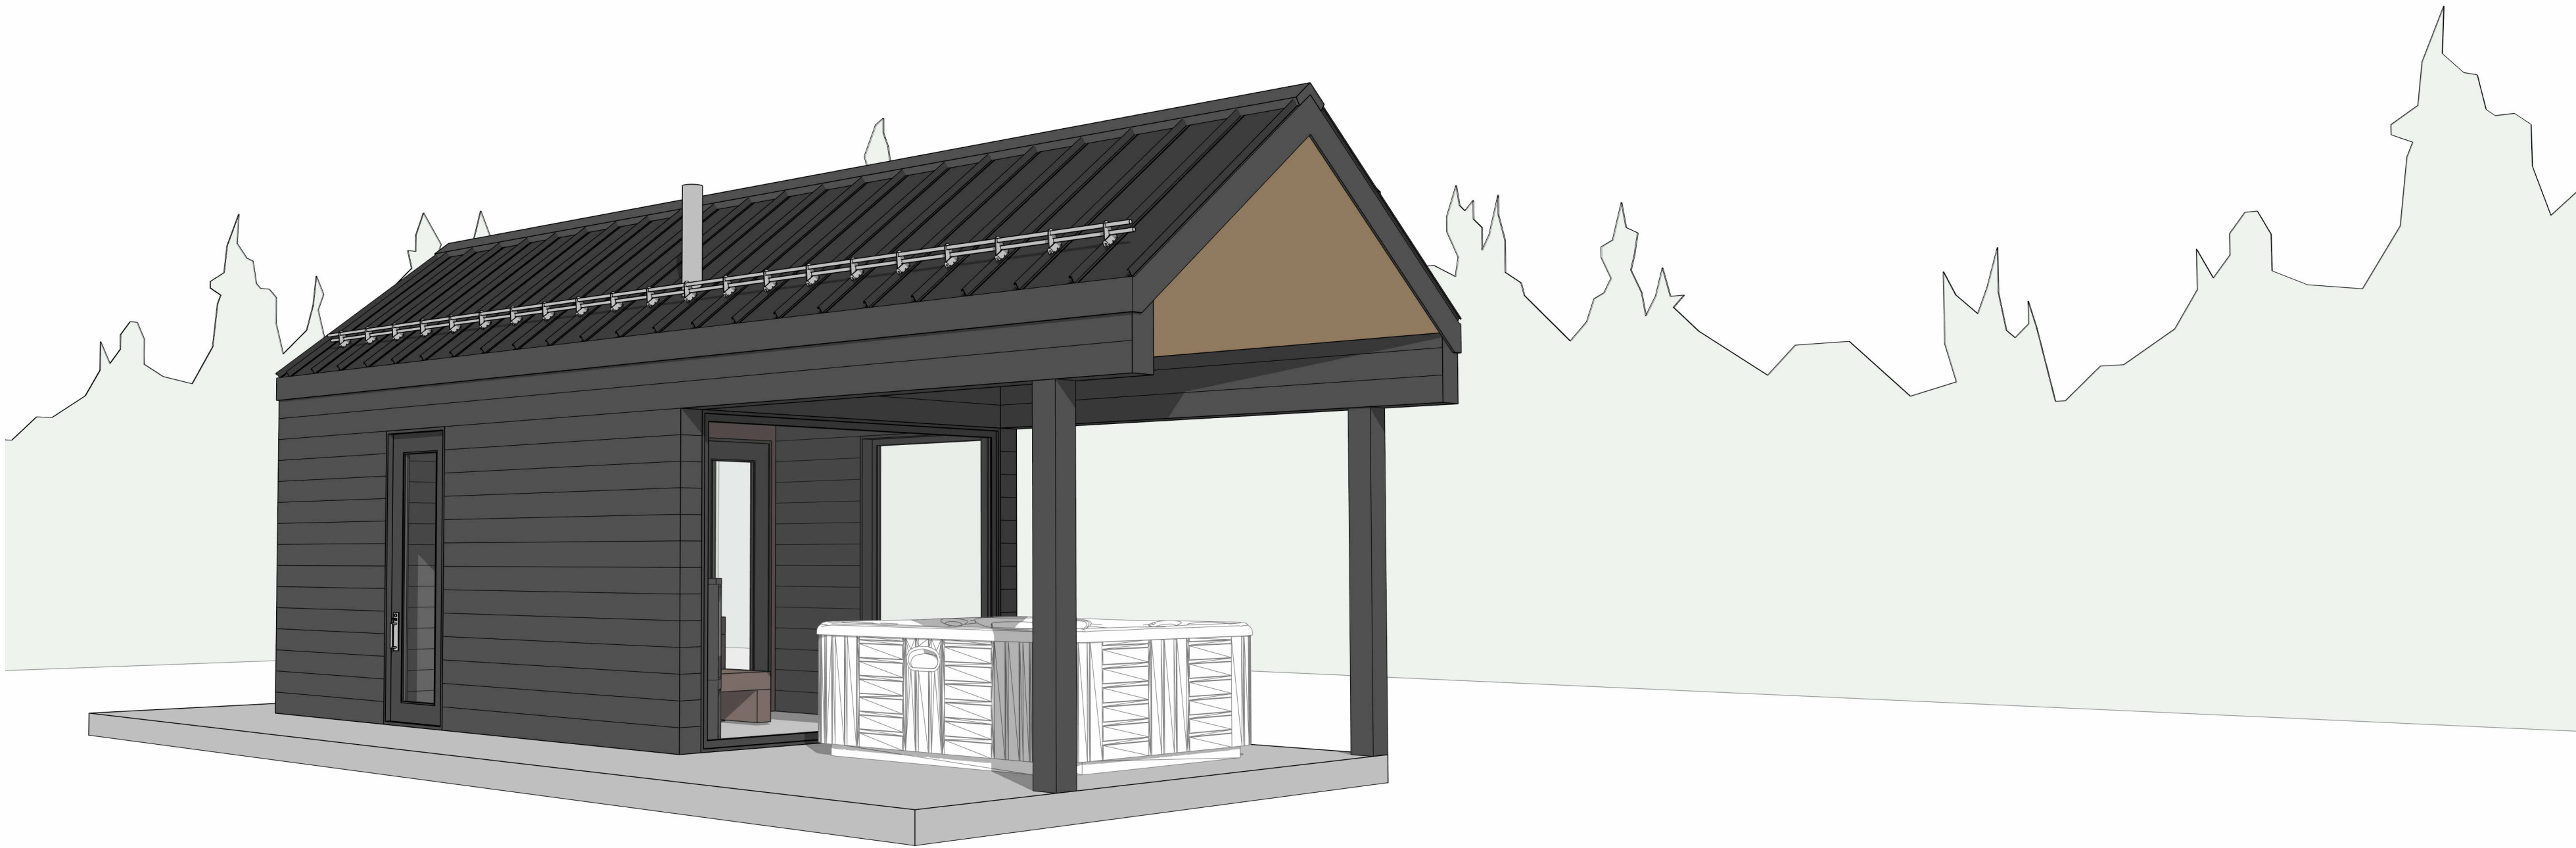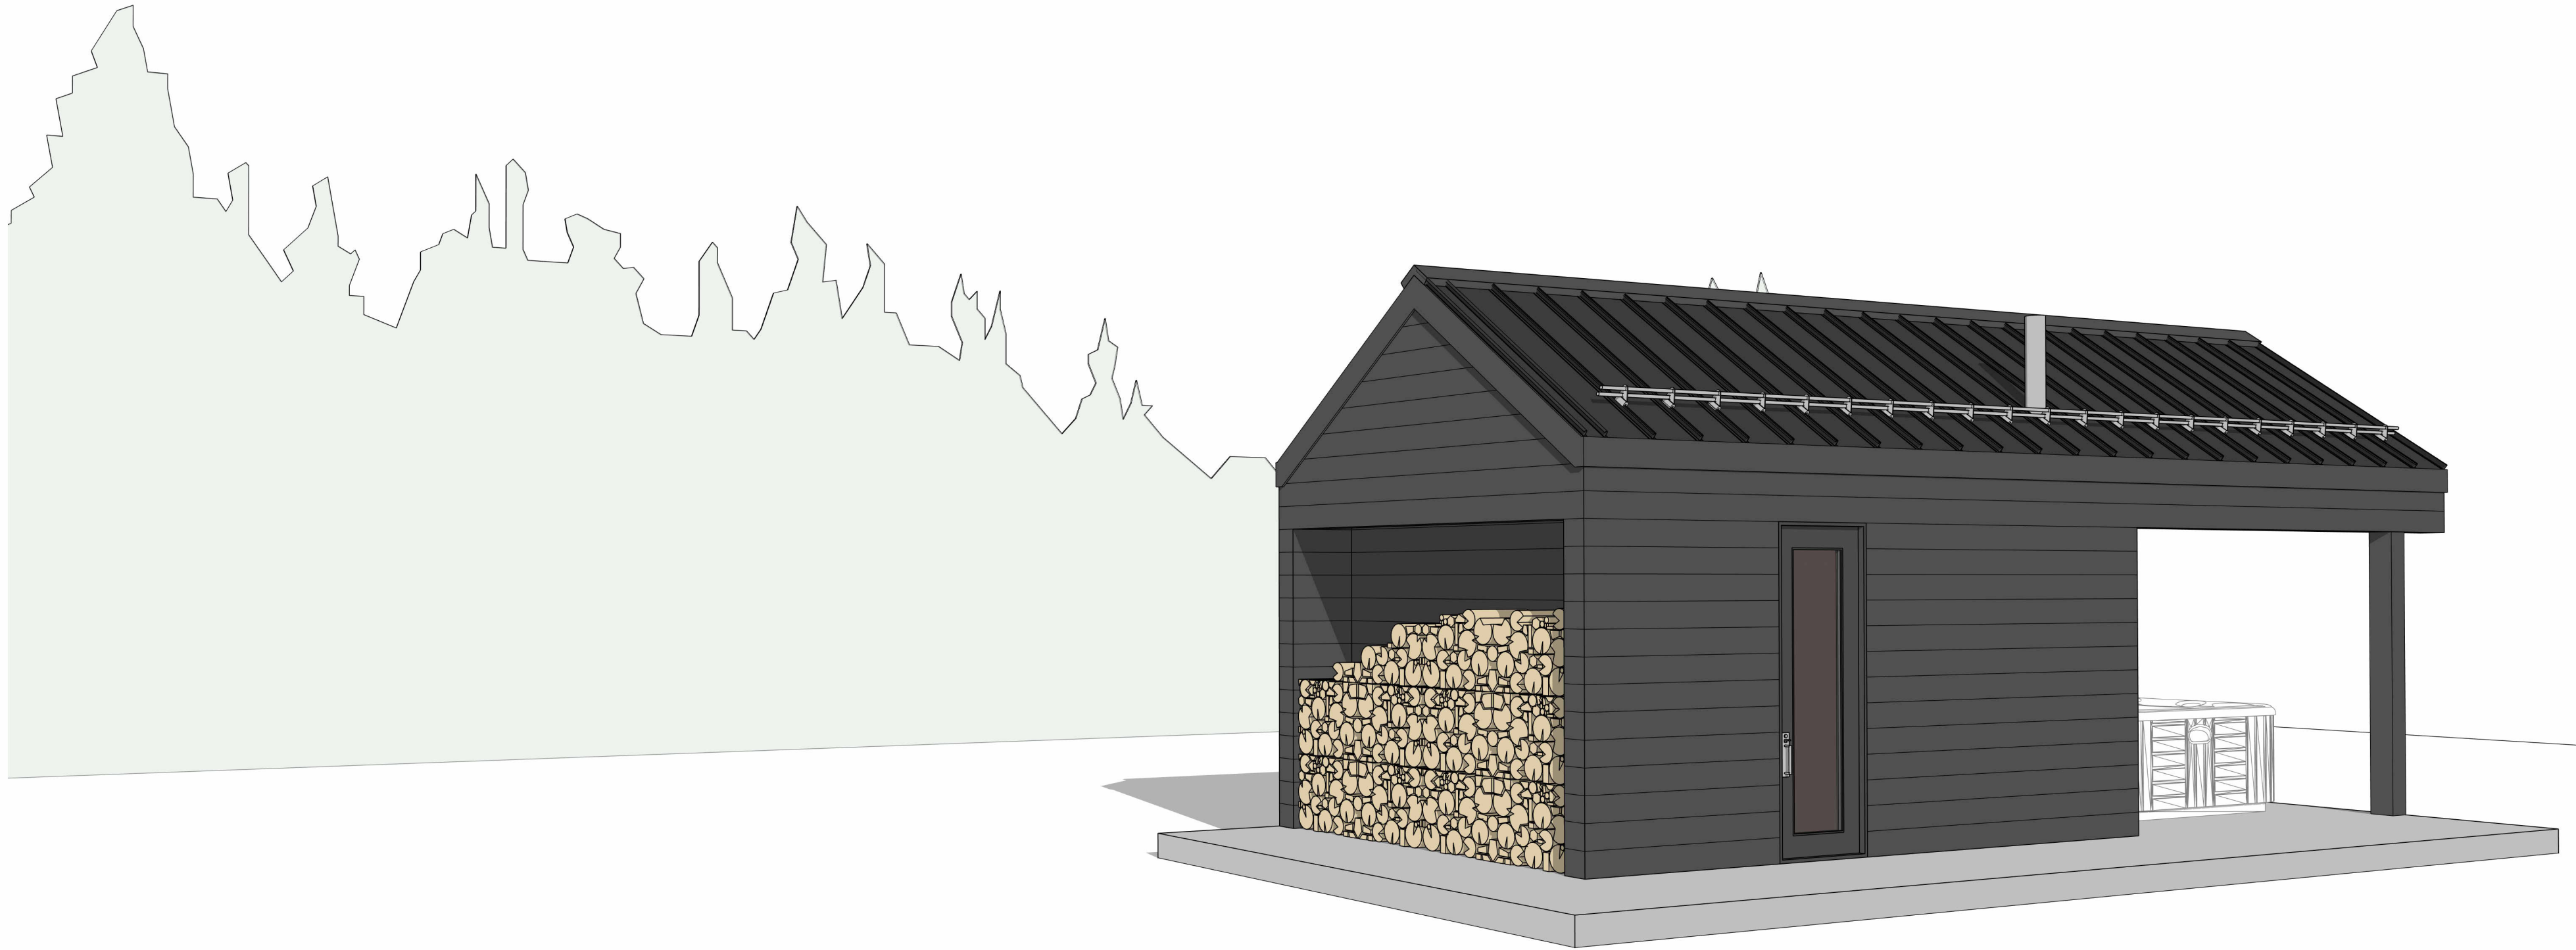

THE VÅRDÖ
SPA + SAUNA
MCLEOD LAKE PROJECT
PN: - -

Client Signature:

Client Name

General Notes:

1. These drawings are NOT FOR CONSTRUCTION. They are intended for planning purposes only.
2. Dimensions on this plan are not final and may be subject to change during structural design and planning.

Scale

3D Perspectives

A301

No.

Joshua Counter