


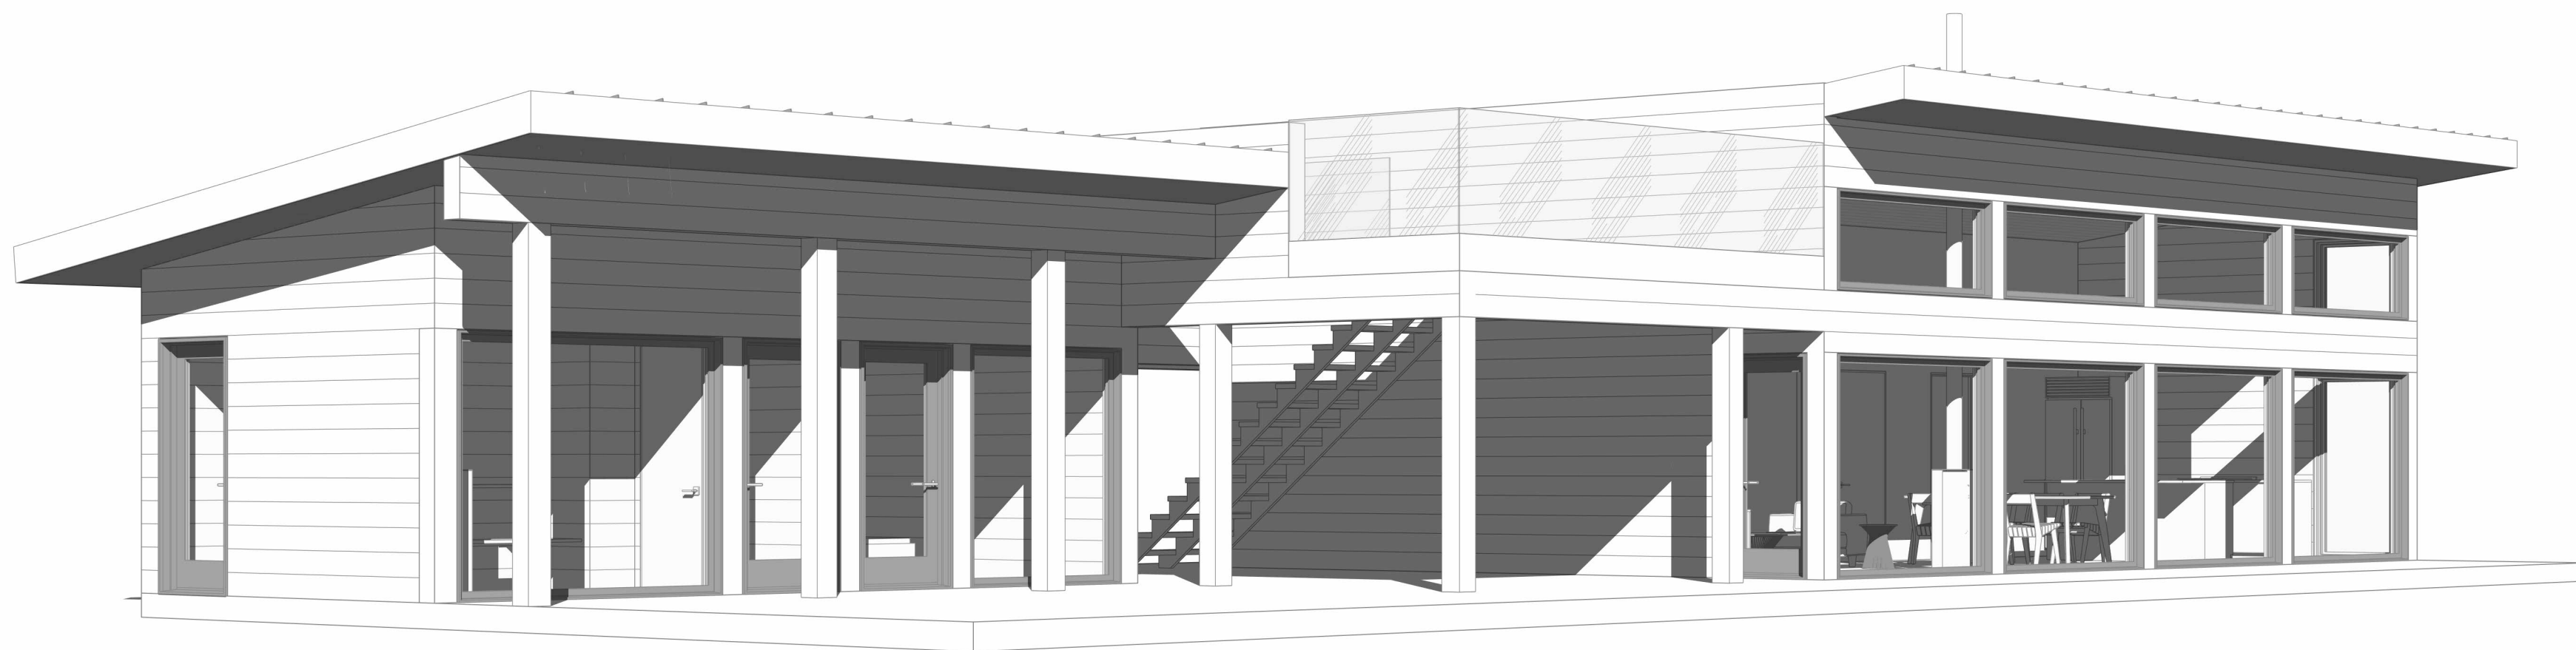


2025.03.20



the

Address to be provided by the client
PPH

PELLINKI

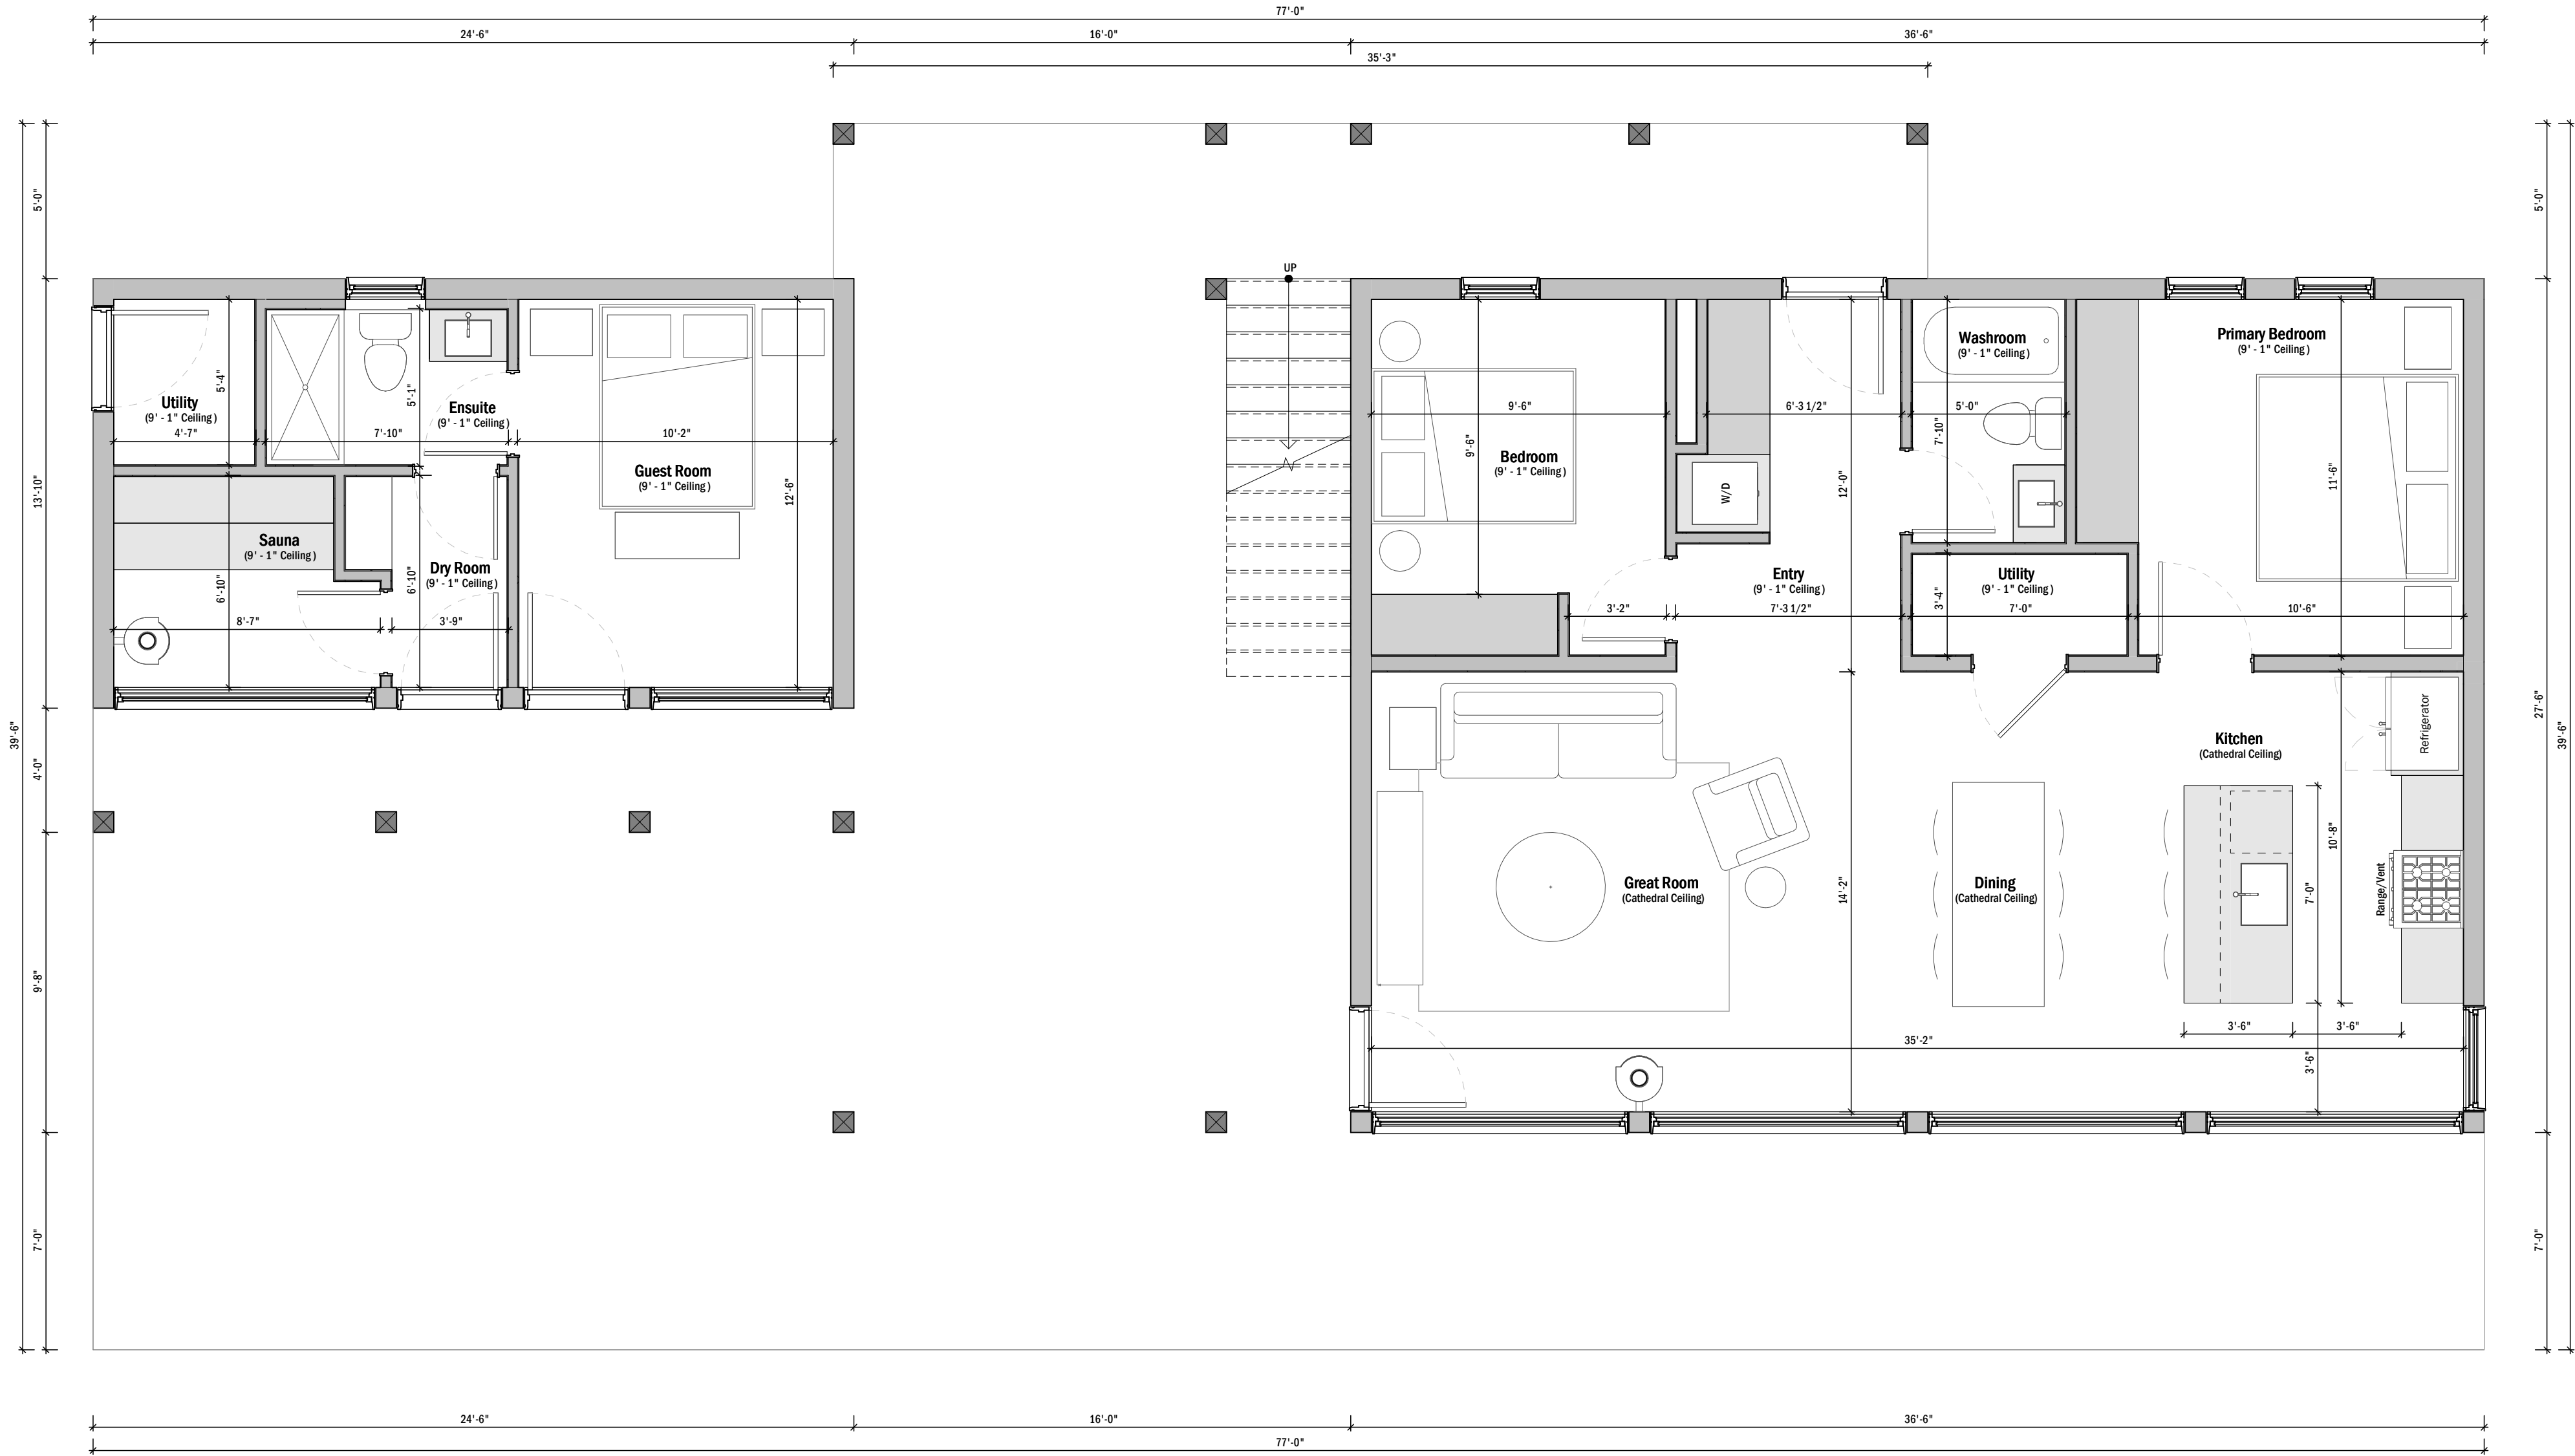

Client Signature:

PPH

General Notes:
1. These drawings are NOT FOR CONSTRUCTION. They are intended for planning purposes only.
2. Dimensions on this plan are not final and may be subject to change during structural design and planning.


Scale 1/4" = 1'-0"

First Floor Plan

A102




E1 Elevation 1
1/8" = 1'-0"

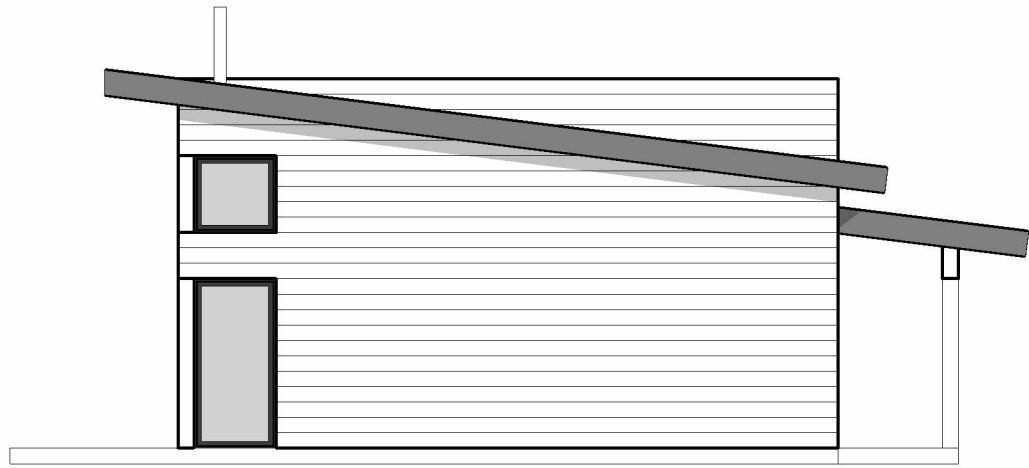

E2 Elevation 2
1/8" = 1'-0"



E3 Elevation 3
1/8" = 1'-0"

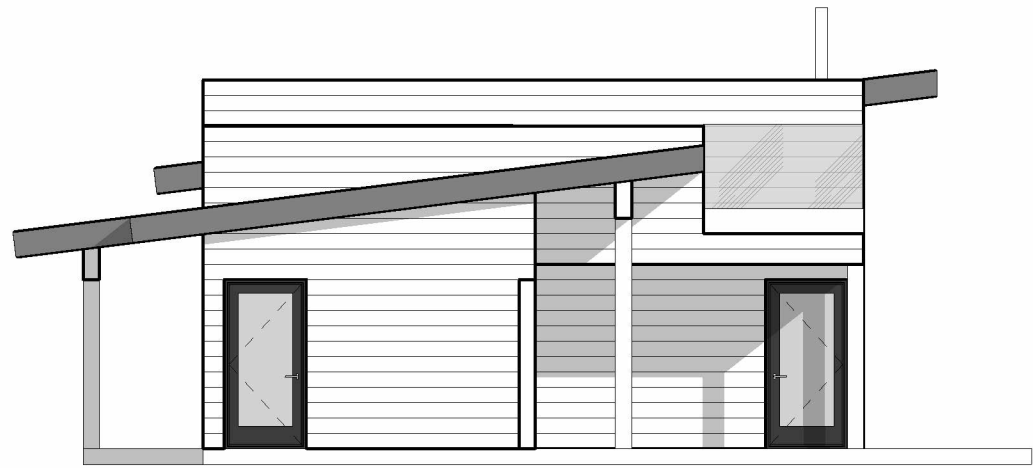

E4 Elevation 4
1/8" = 1'-0"

THE PELLINKI

Address to be provided by the client
PN: - -

Client Signature: _____


PPH

General Notes:
1. These drawings are NOT FOR CONSTRUCTION. They are intended for planning purposes only.
2. Dimensions on this plan are not final and may be subject to change during structural design and planning.

Scale 1/8" = 1'-0"

Elevations

A201

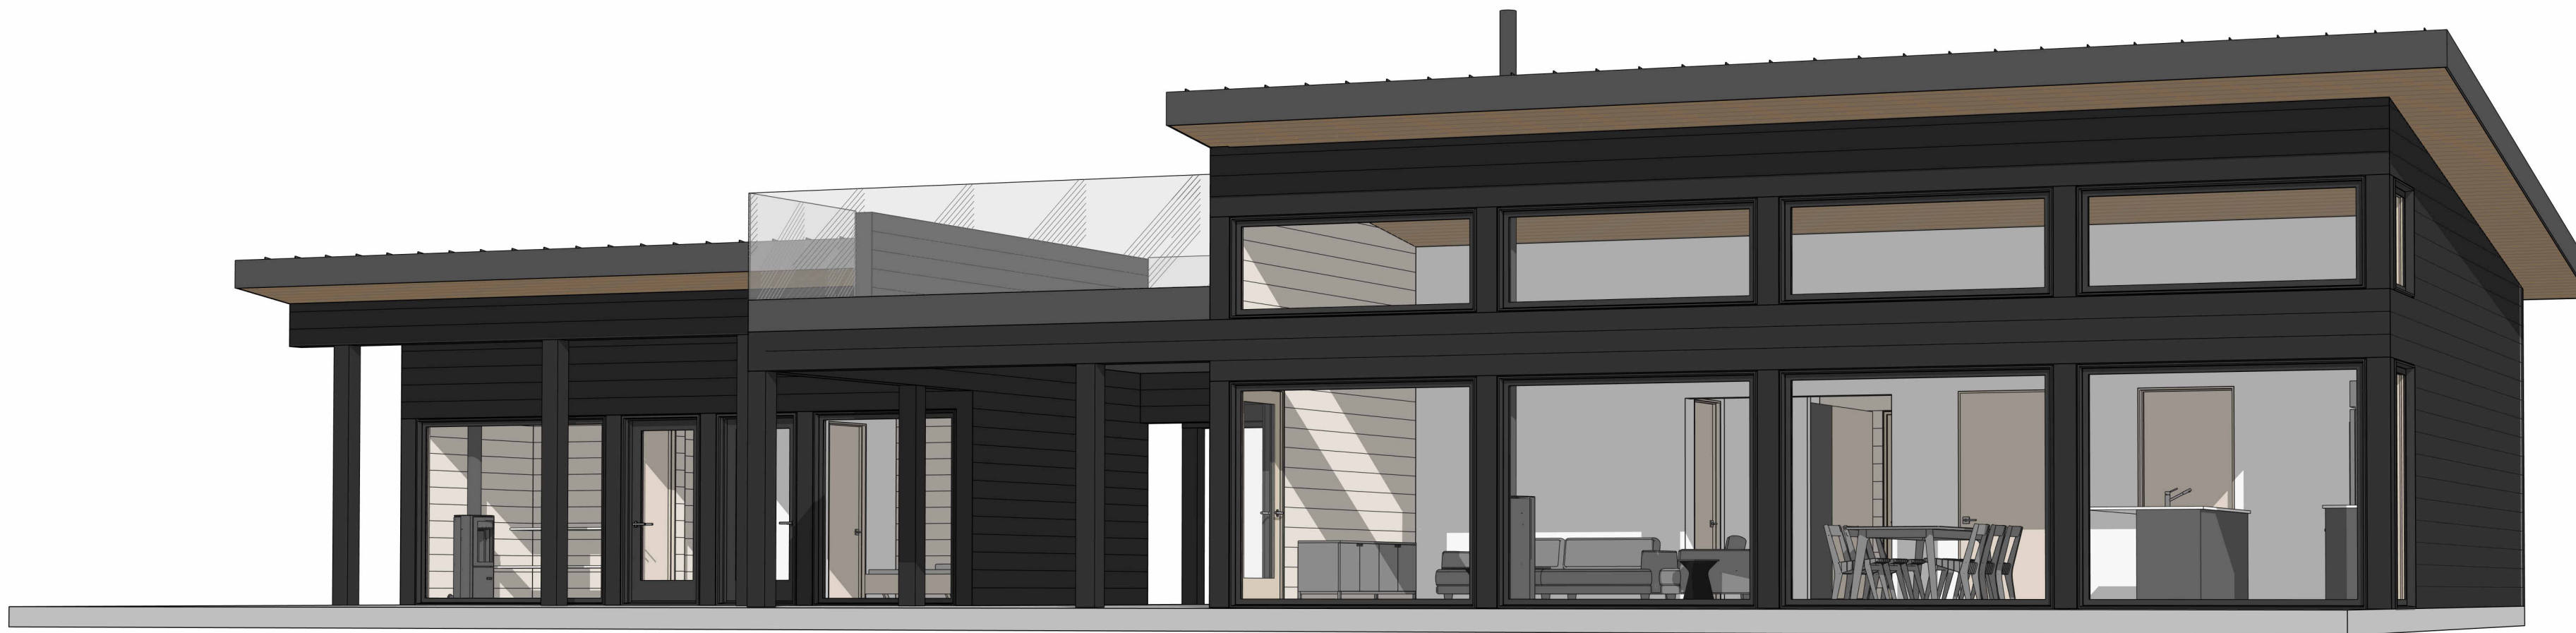

THE PELLINKI

Address to be provided by the client
PIN: - -

Client Signature:

PPH

General Notes:

1. These drawings are NOT FOR CONSTRUCTION. They are intended for planning purposes only.
2. Dimensions on this plan are not final and may be subject to change during structural design and planning.



Scale

Exterior
Perspective

A301

No.

Joshua Counter

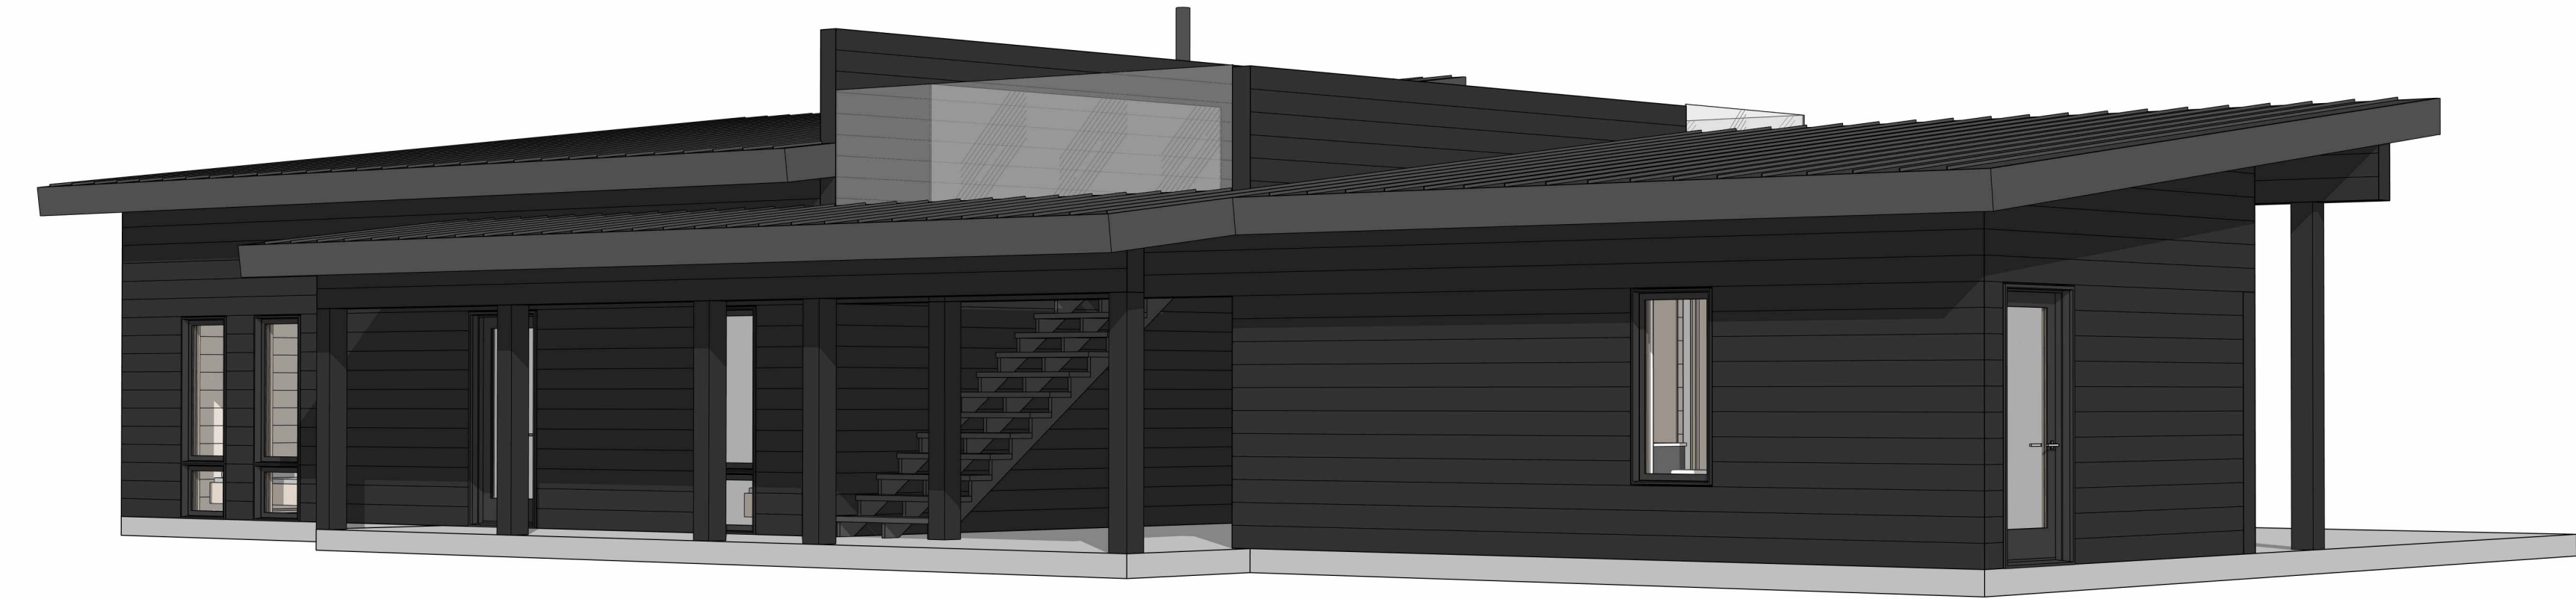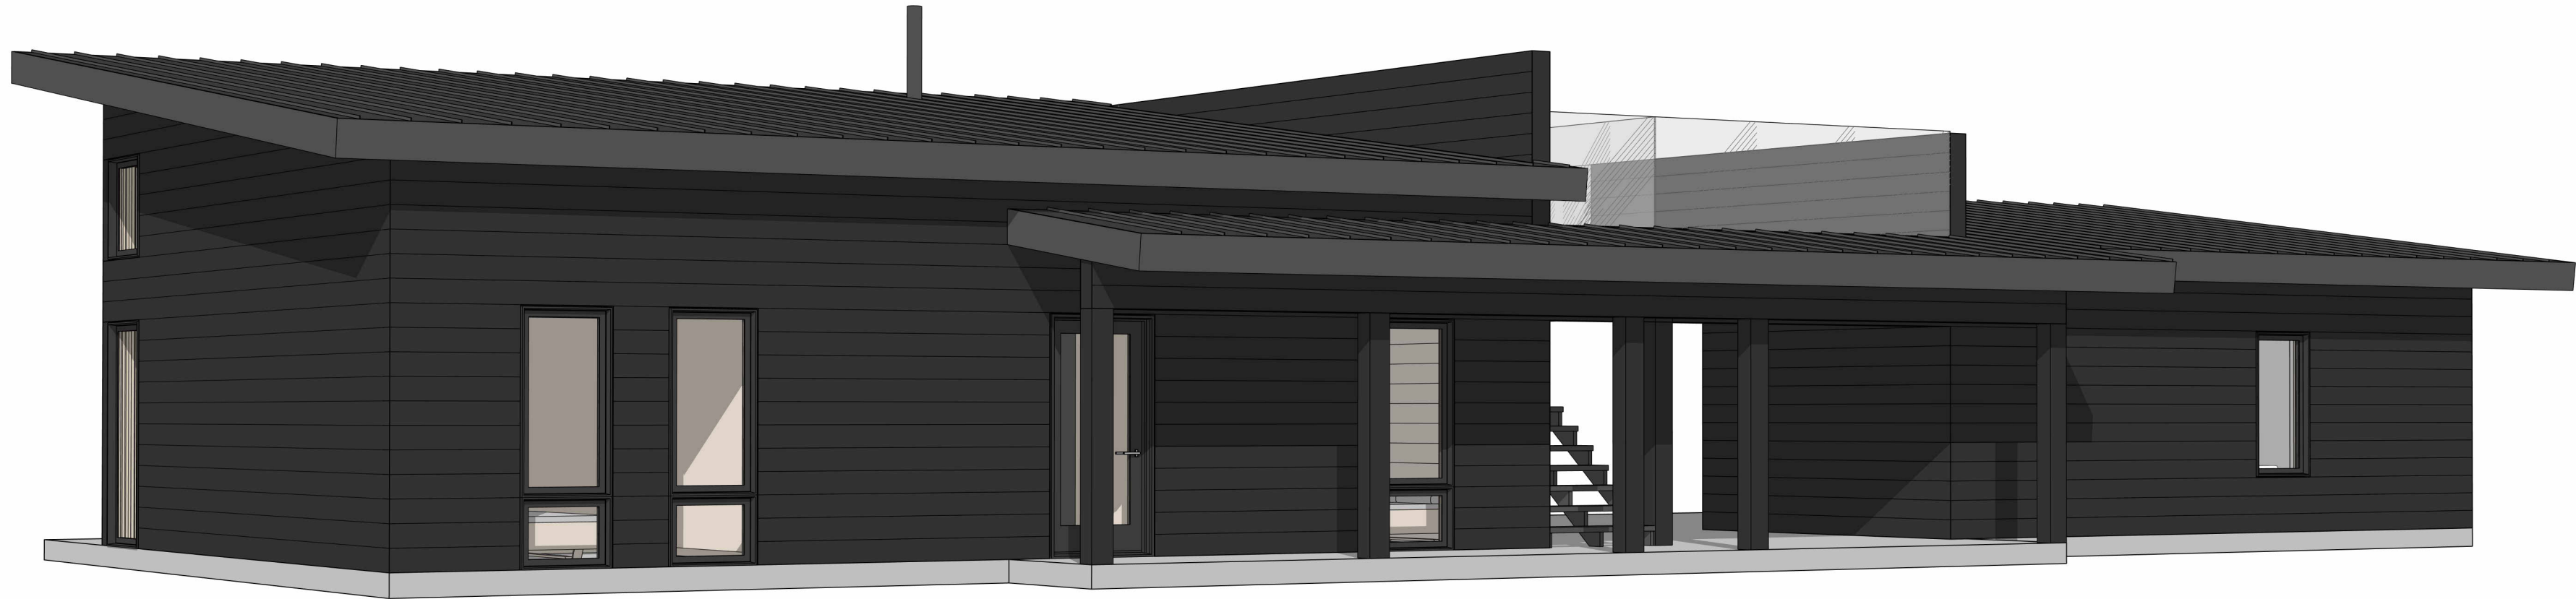

THE PELLINKI

Address to be provided by the client
PIN: - -

Client Signature:

PPH

General Notes:
1. These drawings are NOT FOR CONSTRUCTION. They are intended for planning purposes only.
2. Dimensions on this plan are not final and may be subject to change during structural design and planning.

Scale

Exterior
Perspective

A302

No.

Joshua Counter