


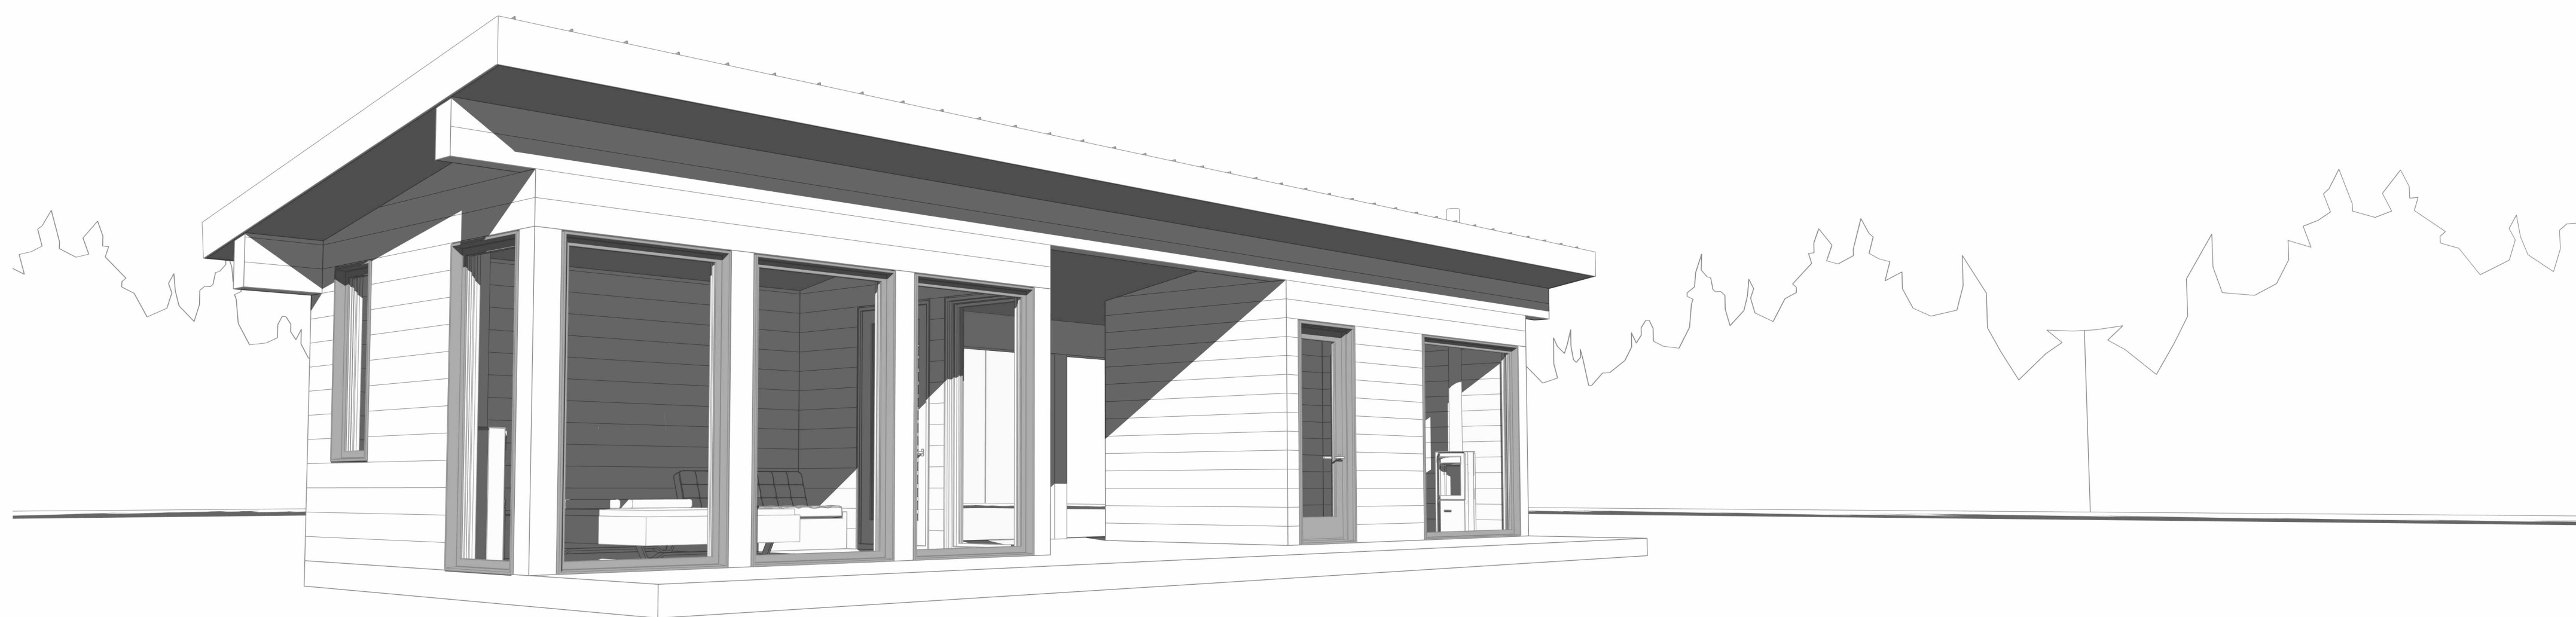


03.12.2025

 **the LUOTO**

Address to be provided by the client

PPH

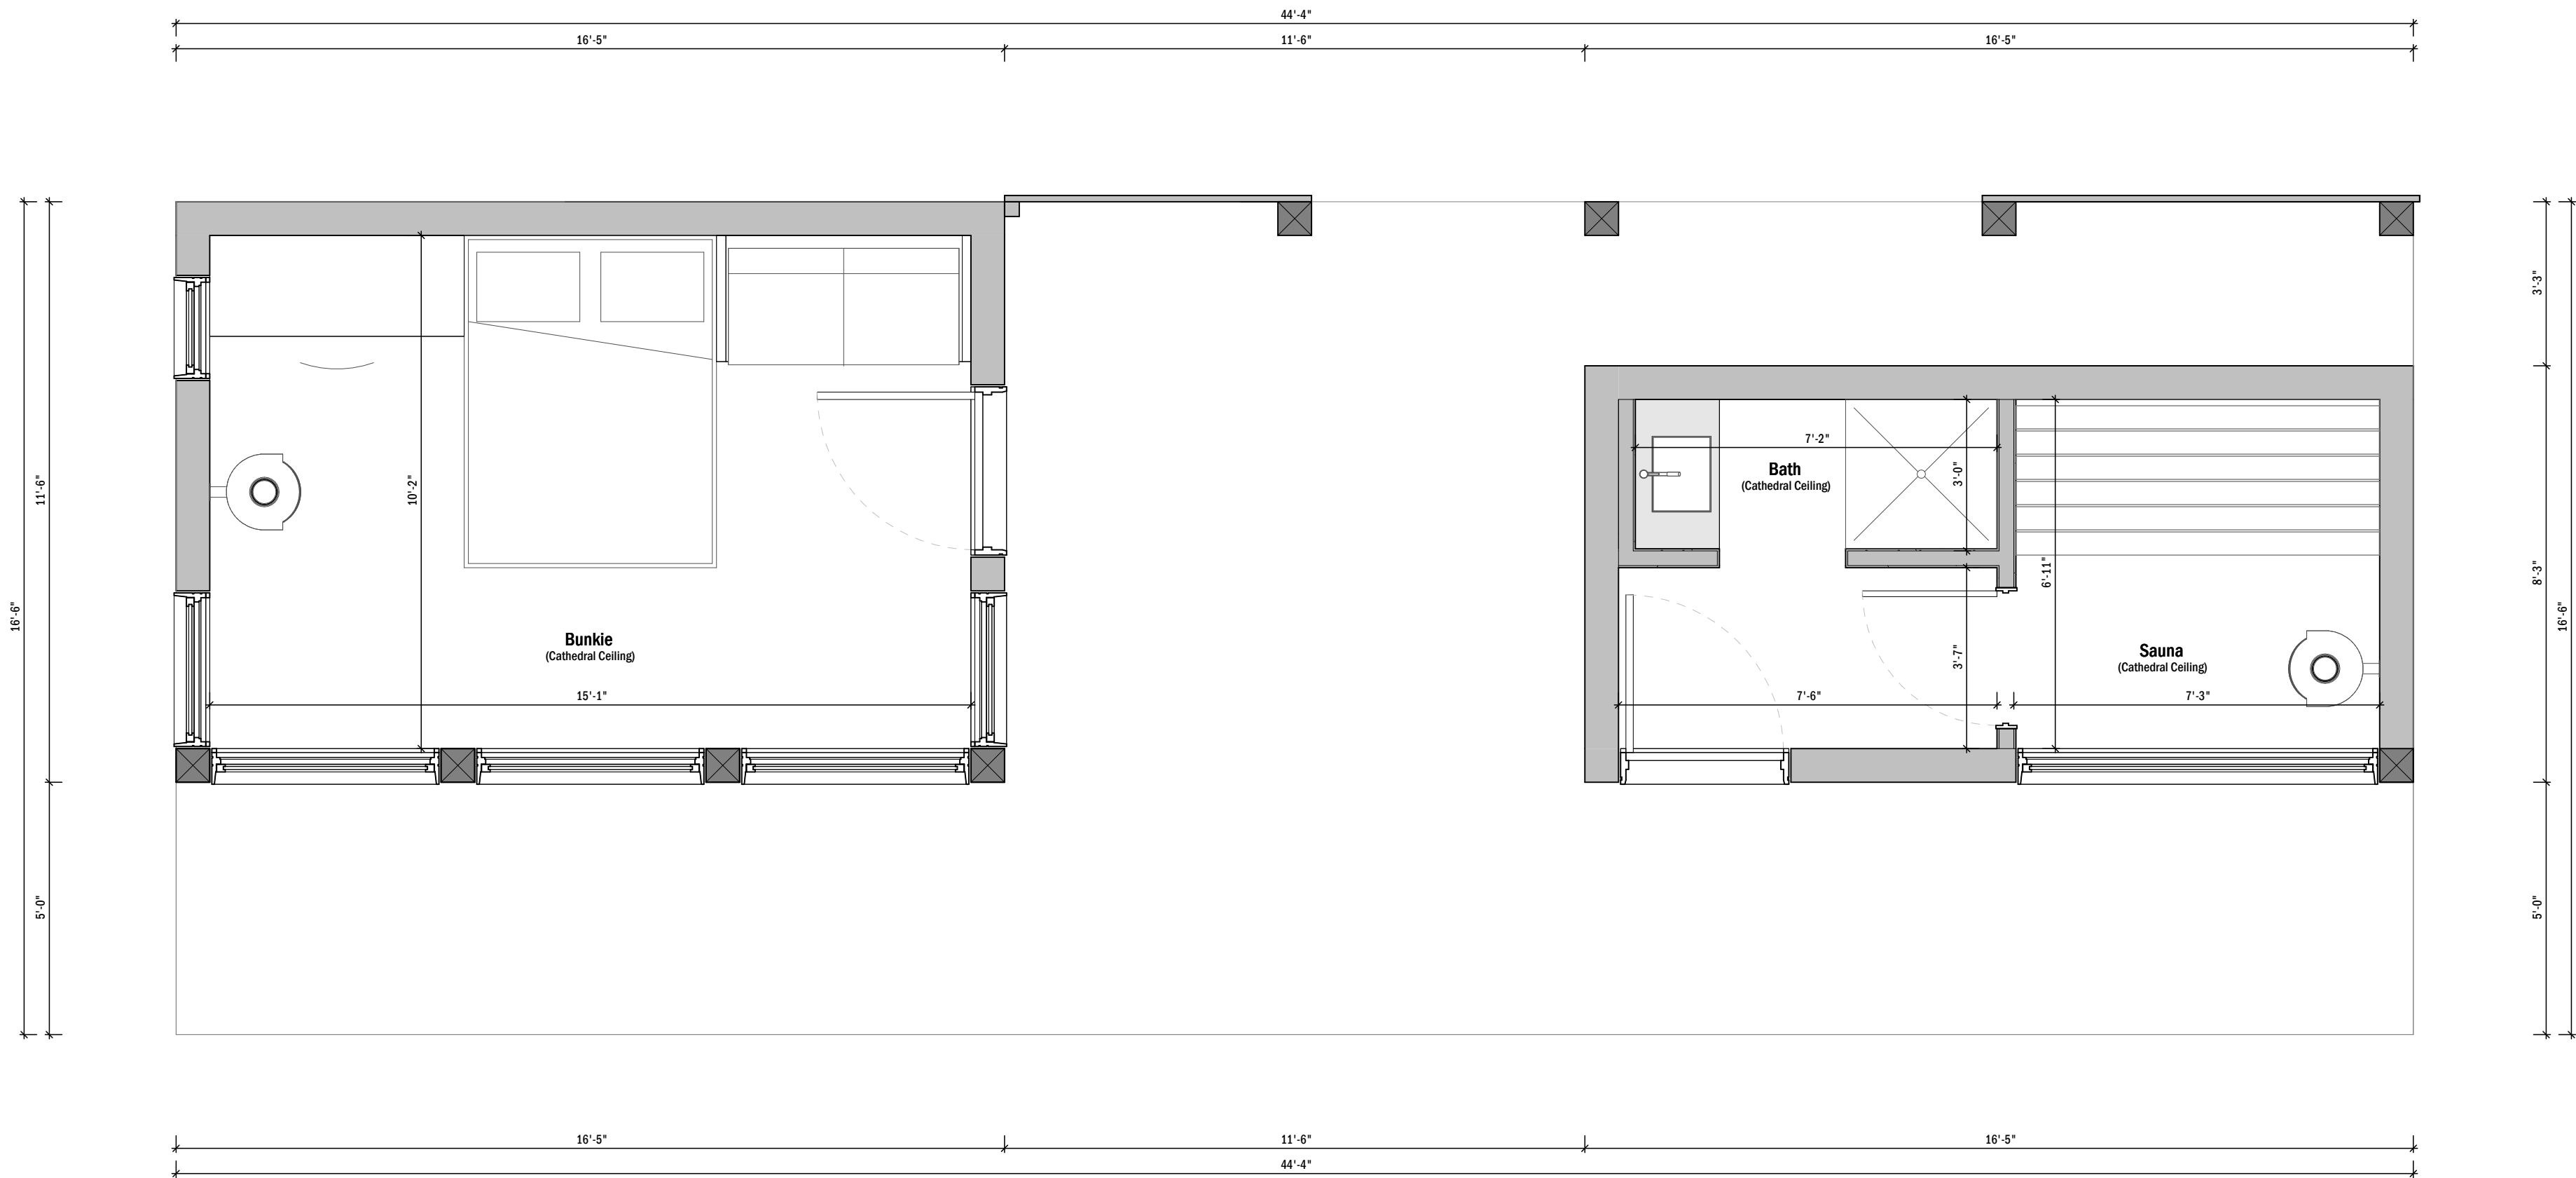

+ Area	
Bunkie Area	189 ft²
Porch Area	407 ft²
Sauna Area	135 ft²

Client Signature:


PPH

General Notes:
1. These drawings are NOT FOR CONSTRUCTION. They are intended for planning purposes only.
2. Dimensions on this plan are not final and may be subject to change during structural design and planning.

Scale 3/8" = 1'-0"


Main Floor Plan

102

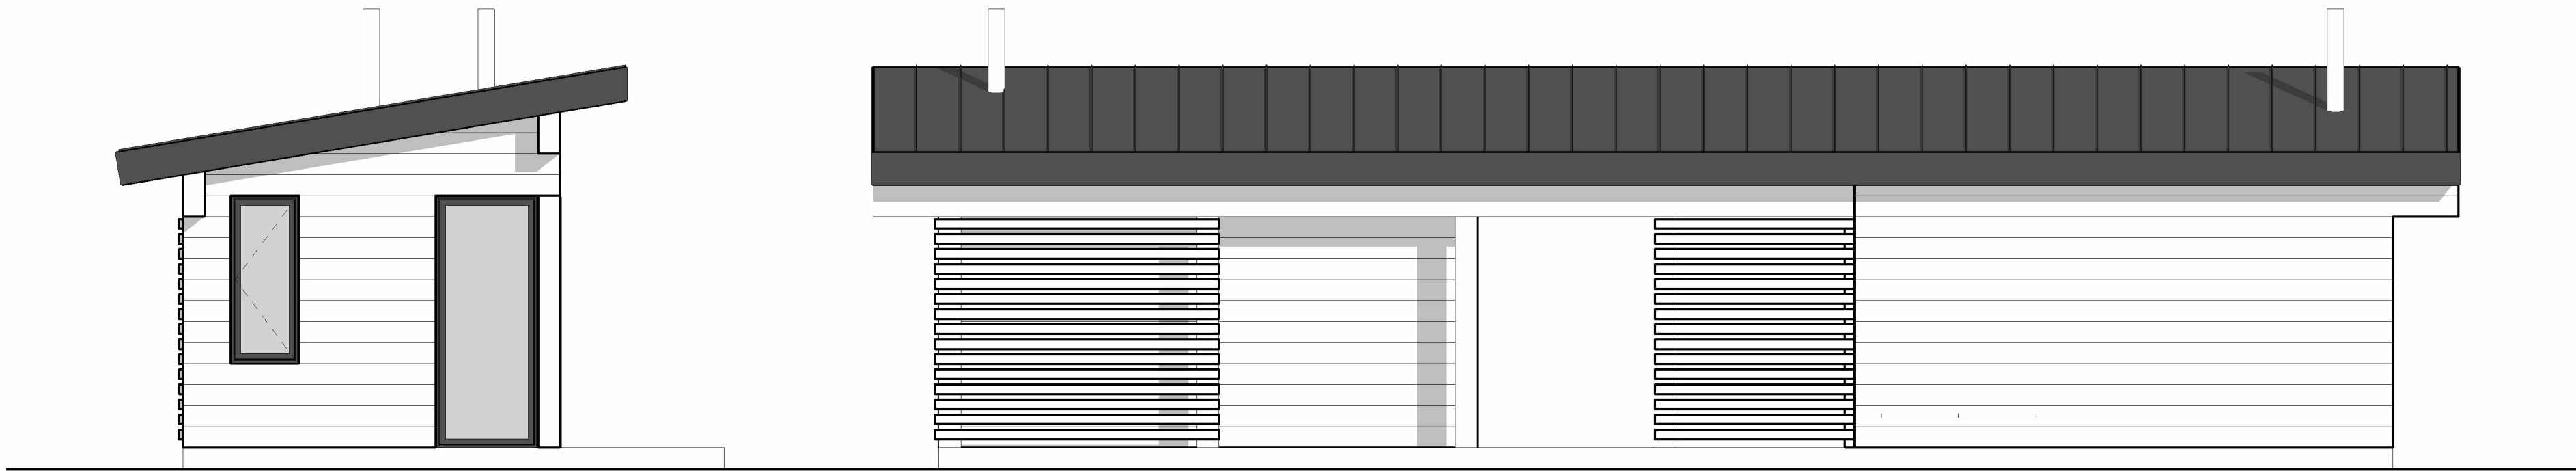

E1 Elevation 1
1/4" = 1'-0"

E2 Elevation 2
1/4" = 1'-0"

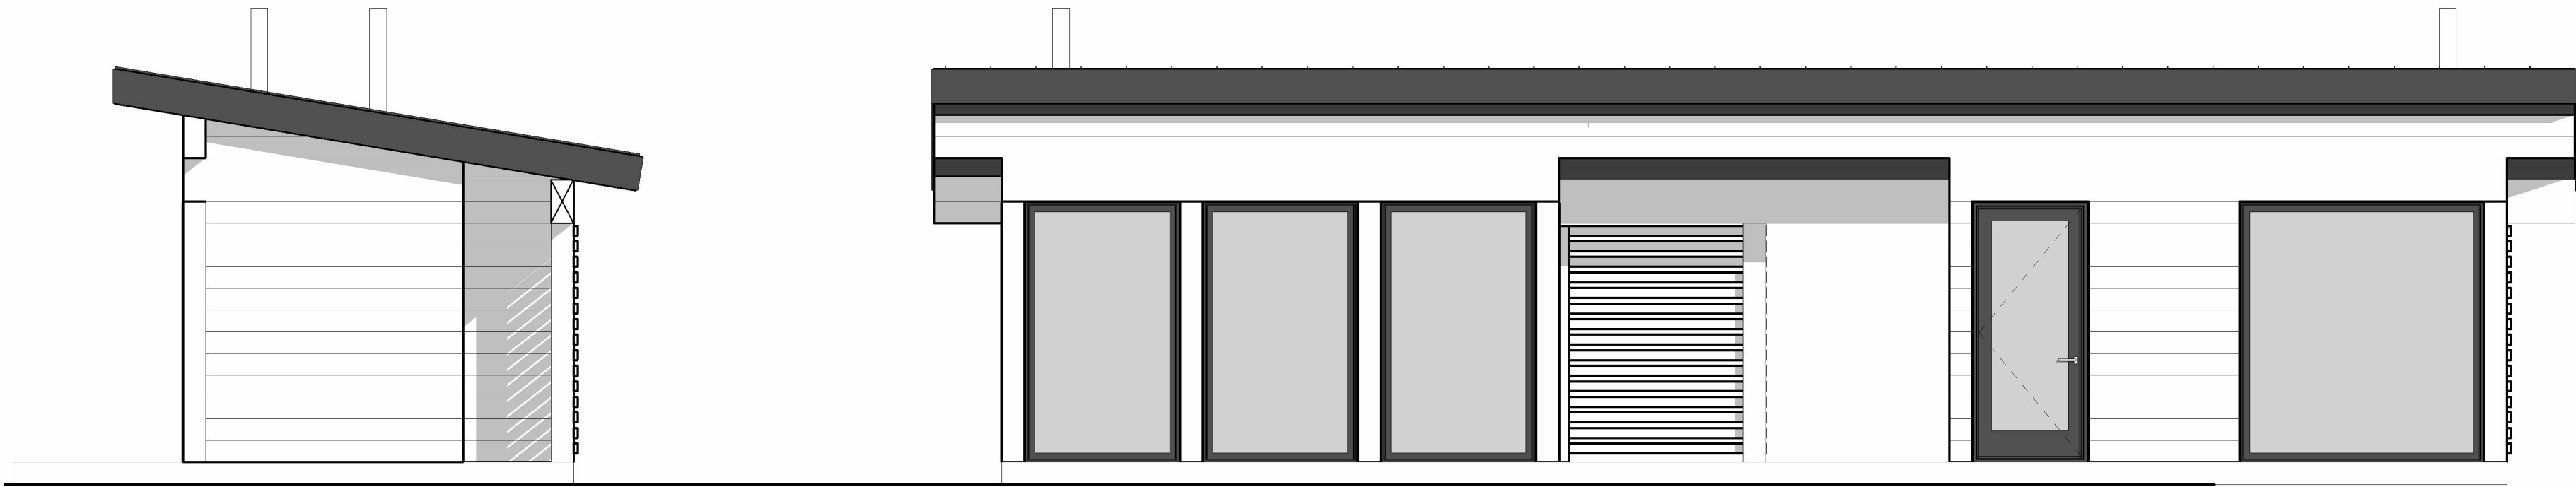

E3 Elevation 3
1/4" = 1'-0"

E4 Elevation 4
1/4" = 1'-0"

Client Signature: _____


PPH _____

General Notes:
1. These drawings are NOT FOR CONSTRUCTION. They are intended for planning purposes only.
2. Dimensions on this plan are not final and may be subject to change during structural design and planning.

Scale 1/4" = 1'-0"

Elevations

103

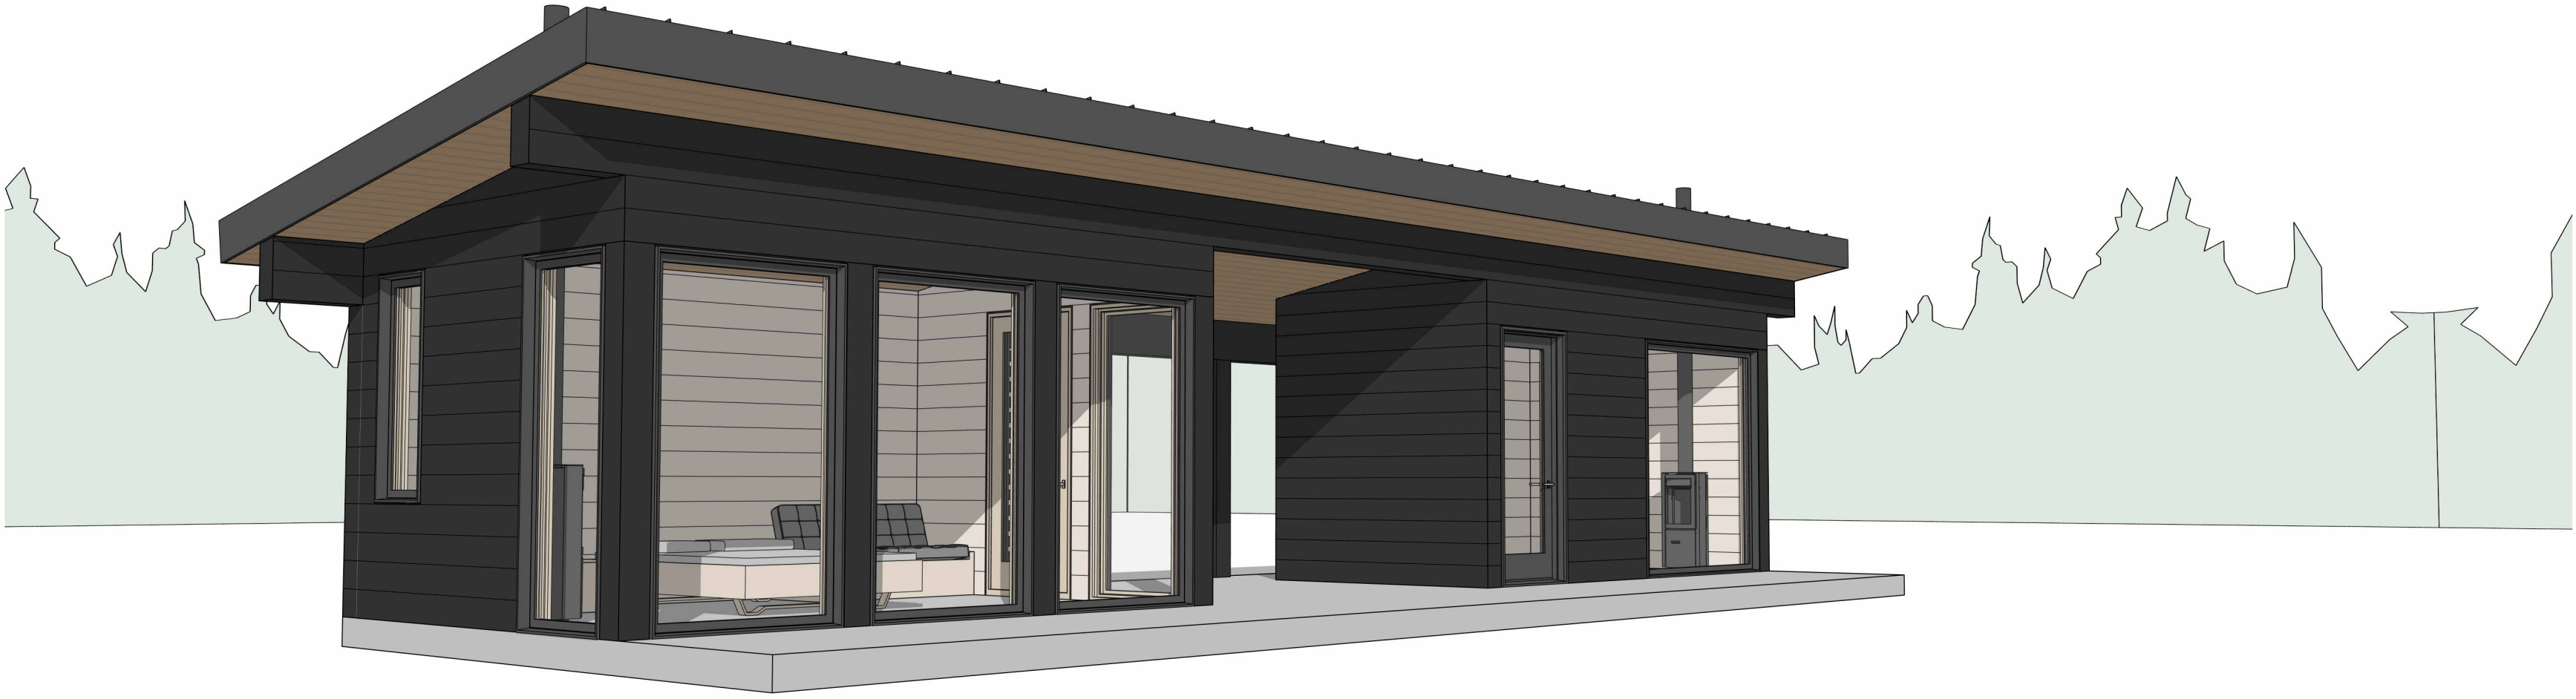

Client Signature:

PPH

General Notes:

1. These drawings are NOT FOR CONSTRUCTION. They are intended for planning purposes only.
2. Dimensions on this plan are not final and may be subject to change during structural design and planning.

Scale

3D Views

104

No.

Joshua Counter