




03.14.2025

 **KOKKOLA**
the
Address to be provided by the client
PPH

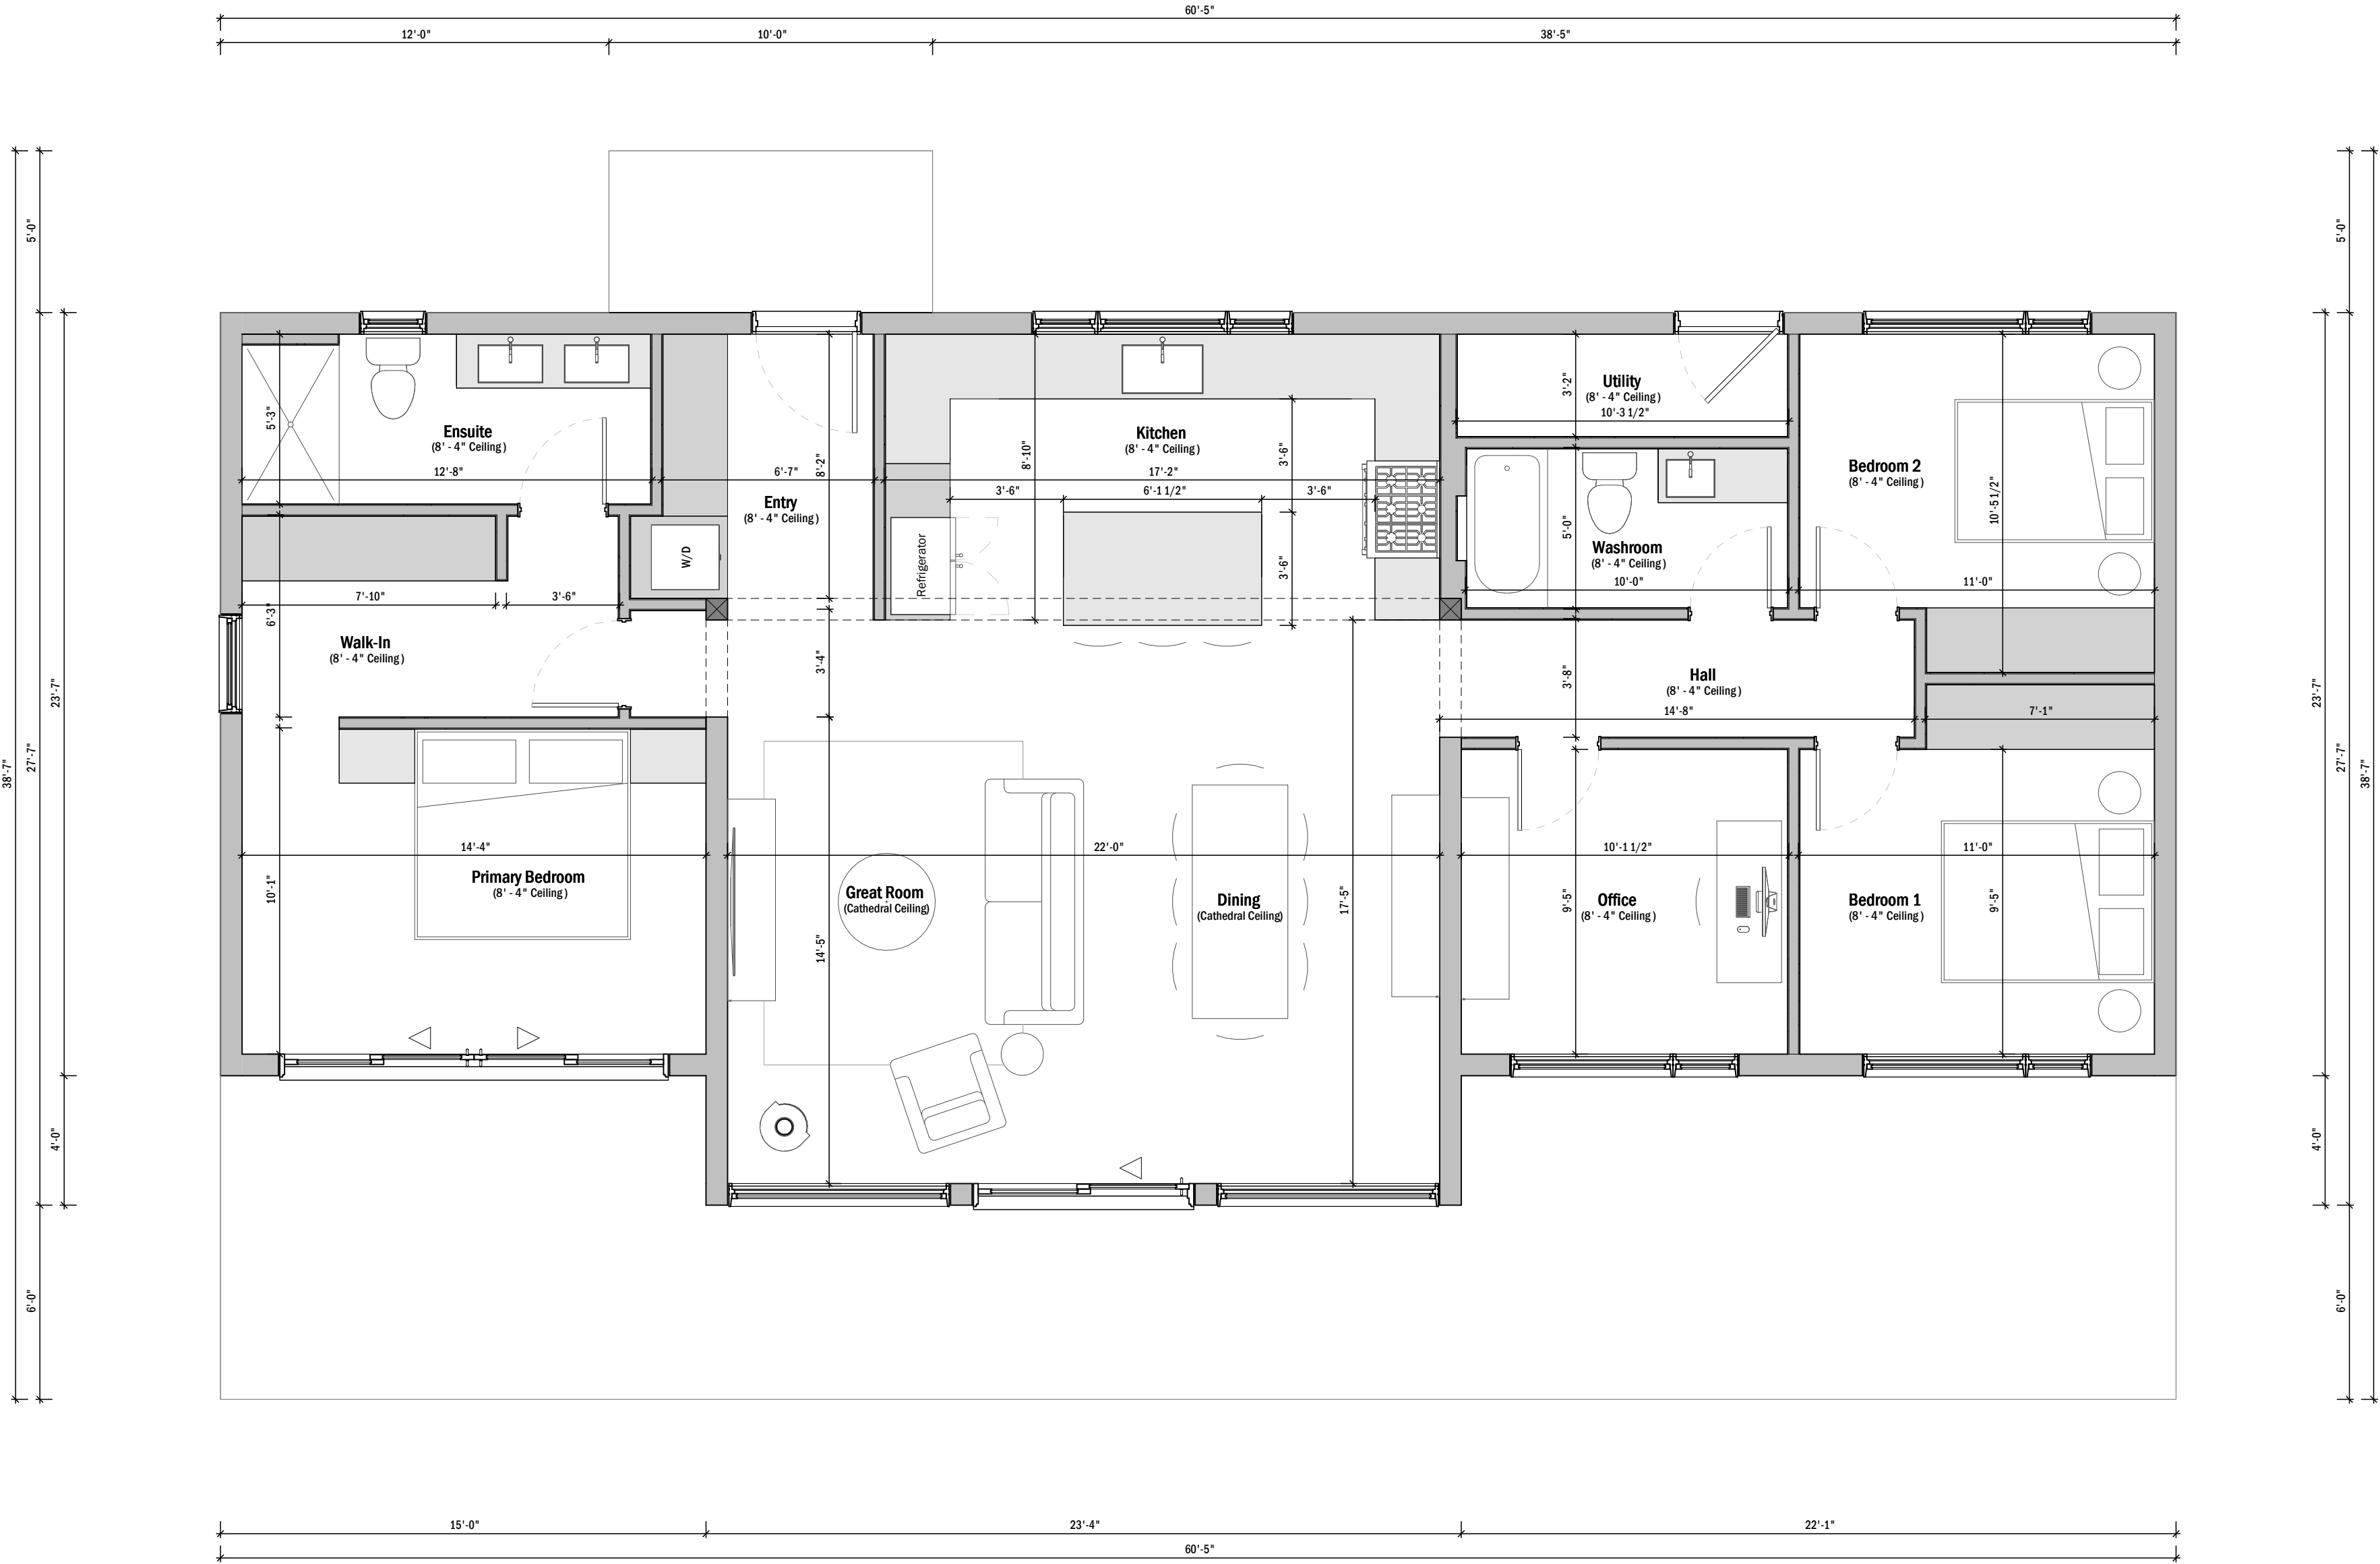

| + Area | |
|---------------|----------|
| Back Porch | 511 ft² |
| Building Area | 1518 ft² |
| Front Porch | 50 ft² |

Client Signature:

PPH

General Notes:
1. These drawings are NOT FOR CONSTRUCTION. They are intended for planning purposes only.
2. Dimensions on this plan are not final and may be subject to change during structural design and planning.


Scale 1/4" = 1'-0"

Main Floor Plan

102




E1 Elevation 1
3/16" = 1'-0"

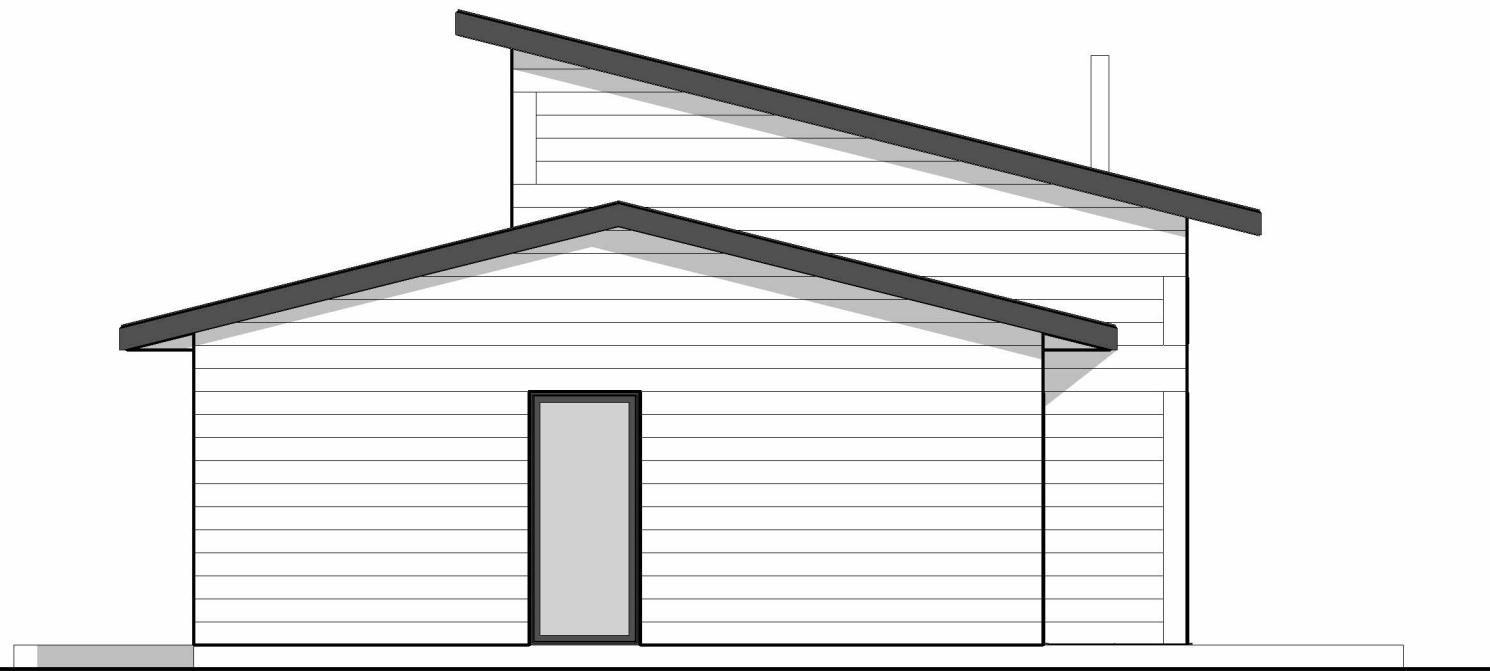

E4 Elevation 4
3/16" = 1'-0"



E3 Elevation 3
3/16" = 1'-0"

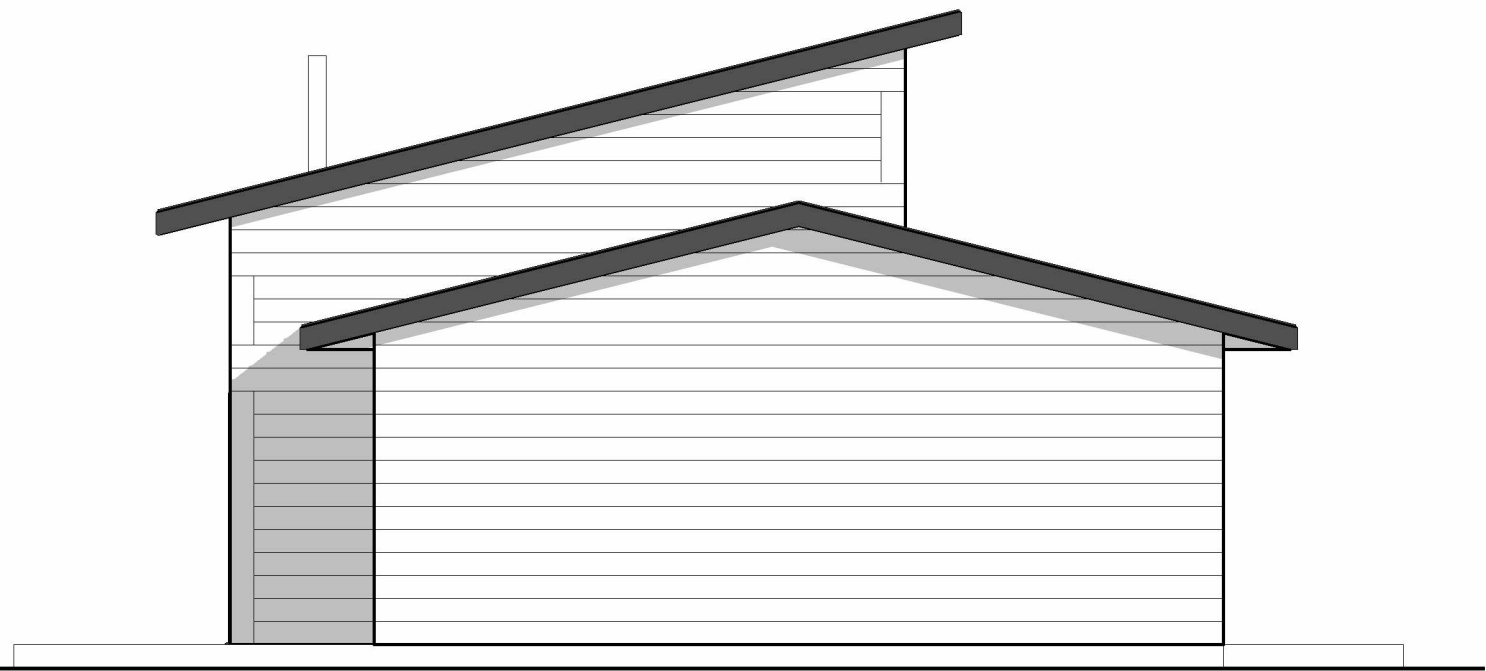

E2 Elevation 2
3/16" = 1'-0"

Client Signature:



PPH

General Notes:
1. These drawings are NOT FOR CONSTRUCTION. They are intended for planning purposes only.
2. Dimensions on this plan are not final and may be subject to change during structural design and planning.

Scale 3/16" = 1'-0"

Elevations

103

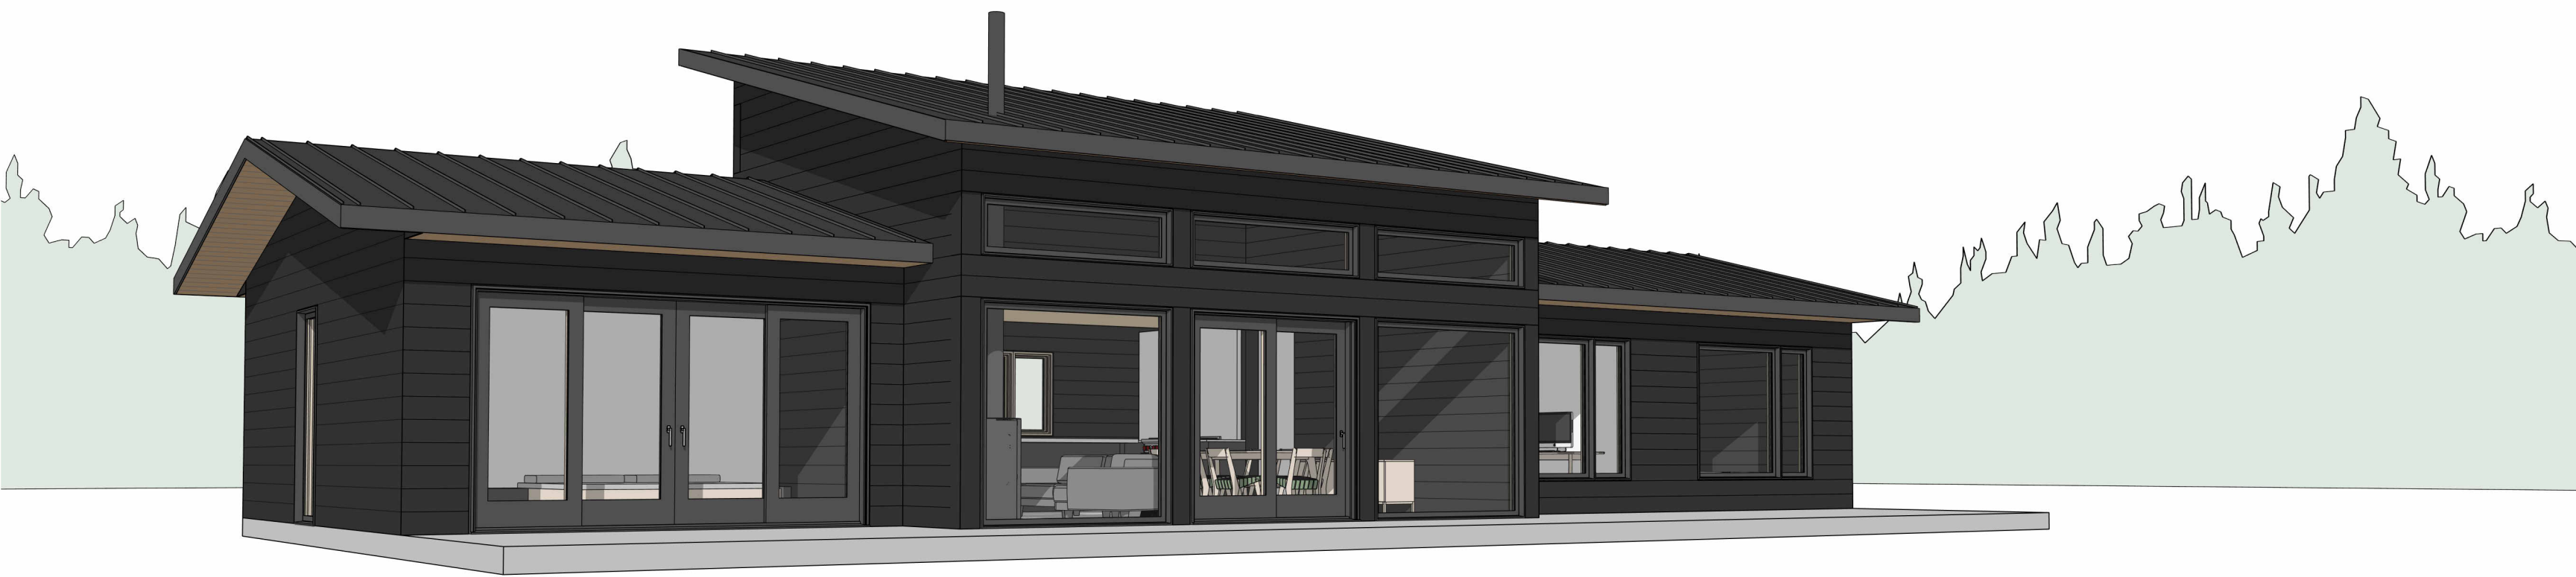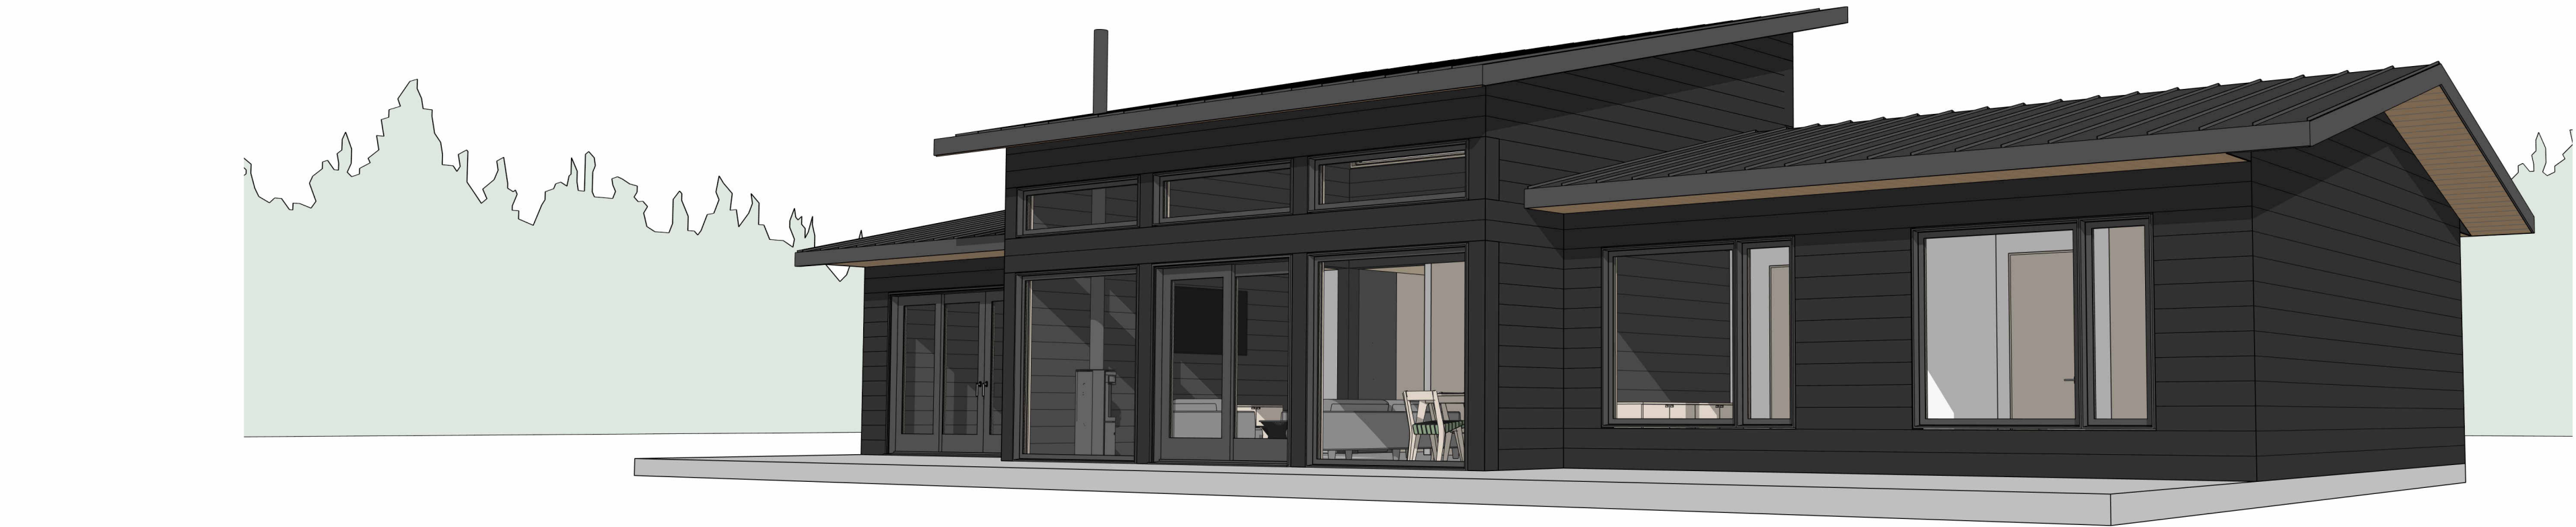

THE KOKKOLA

Address to be provided by the client
PIN: - -

Client Signature:

PPH

General Notes:
1. These drawings are NOT FOR CONSTRUCTION. They are intended for planning purposes only.
2. Dimensions on this plan are not final and may be subject to change during structural design and planning.

Scale

3D Views

104

No.

Joshua Counter