



12.11.2024

 **the JURMO**
Address to be provided by the client
PPH

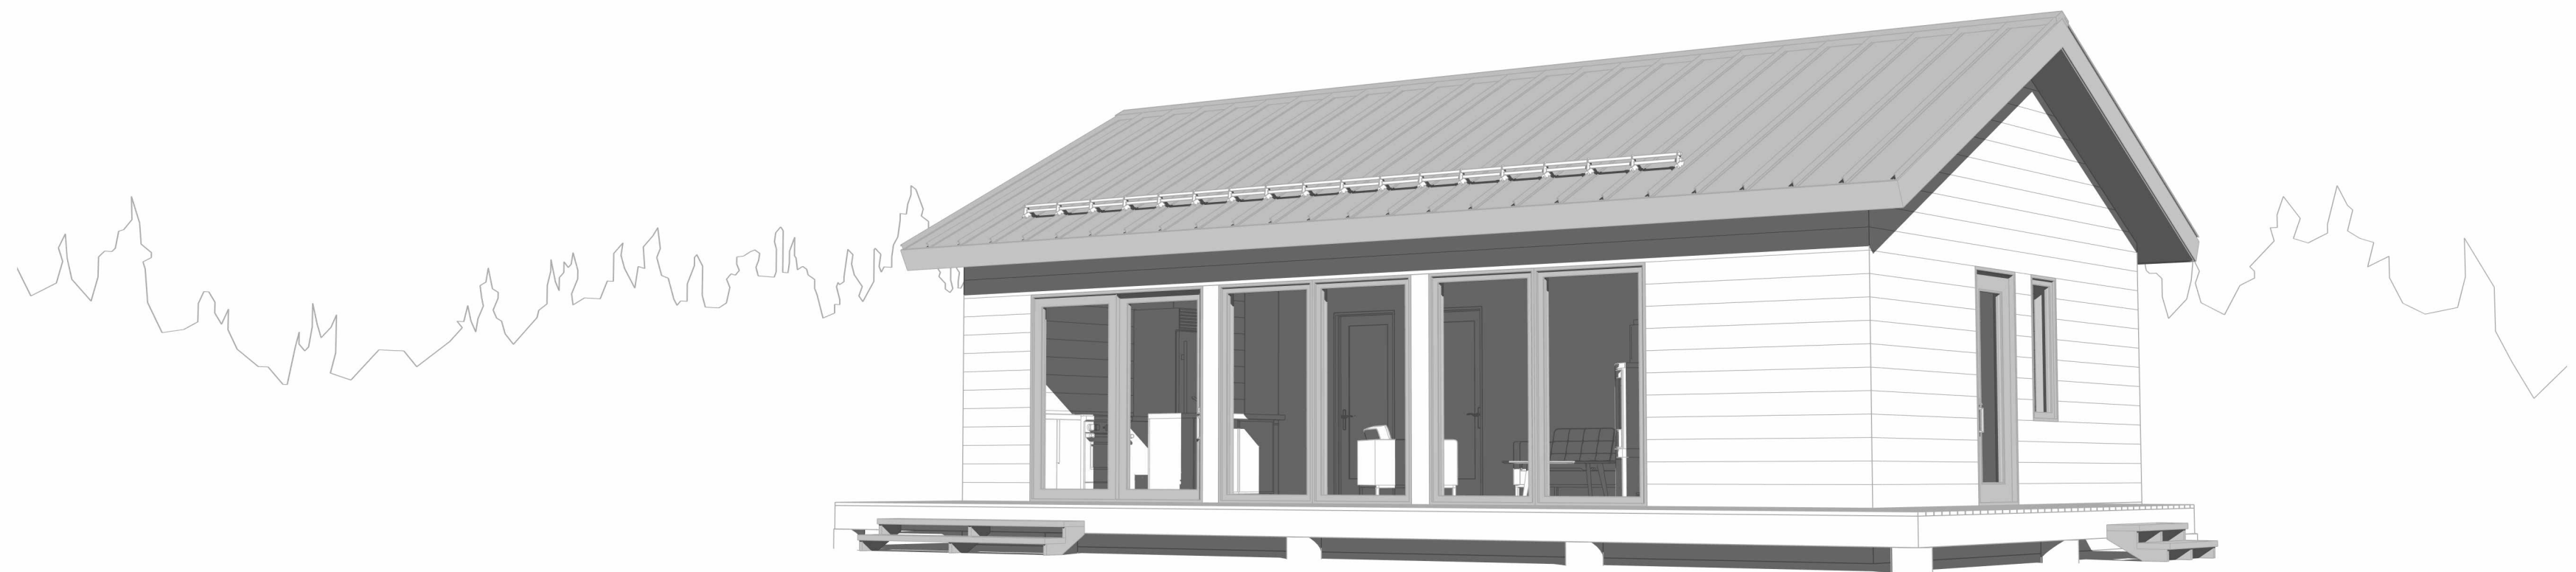

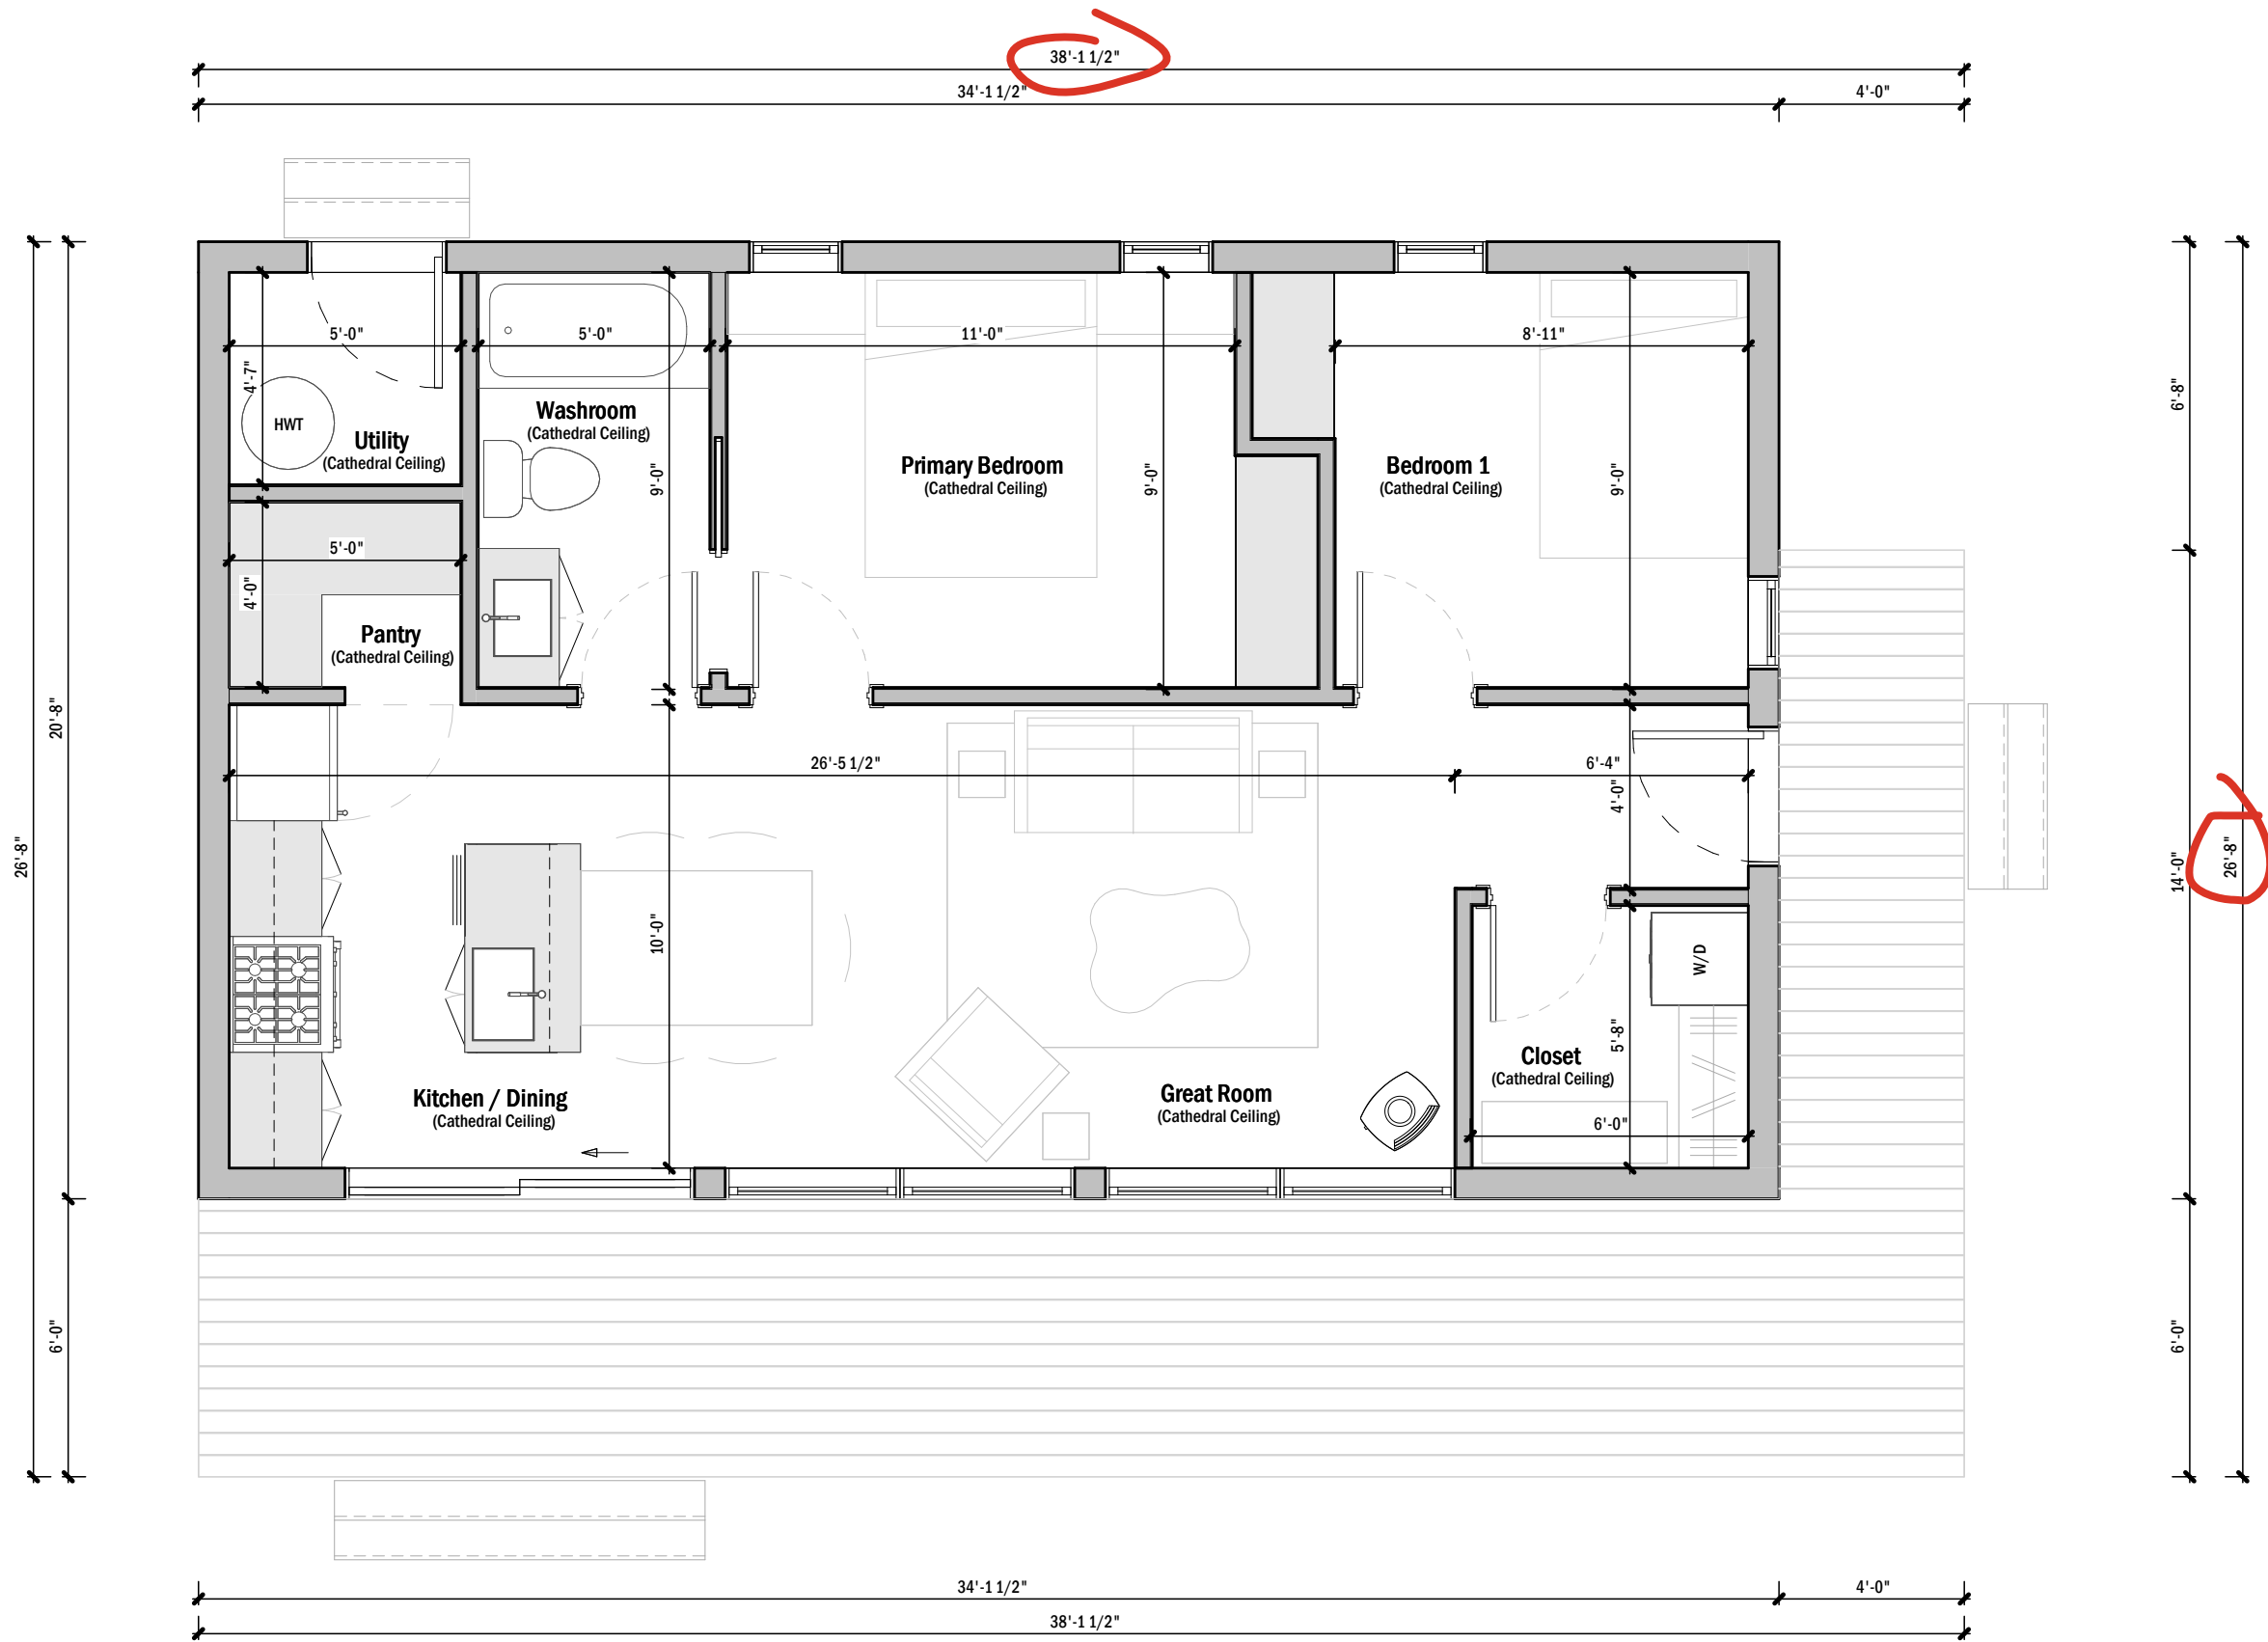

Client Signature:

PPH


General Notes:
1. These drawings are NOT FOR CONSTRUCTION. They are intended for planning purposes only.
2. Dimensions on this plan are not final and may be subject to change during structural design and planning.

Scale 1/4" = 1'-0"

Level 1


+ Area		
Building Area	705 ft²	
Dogtrot	248 ft²	
Outpost Building	255 ft²	

A101

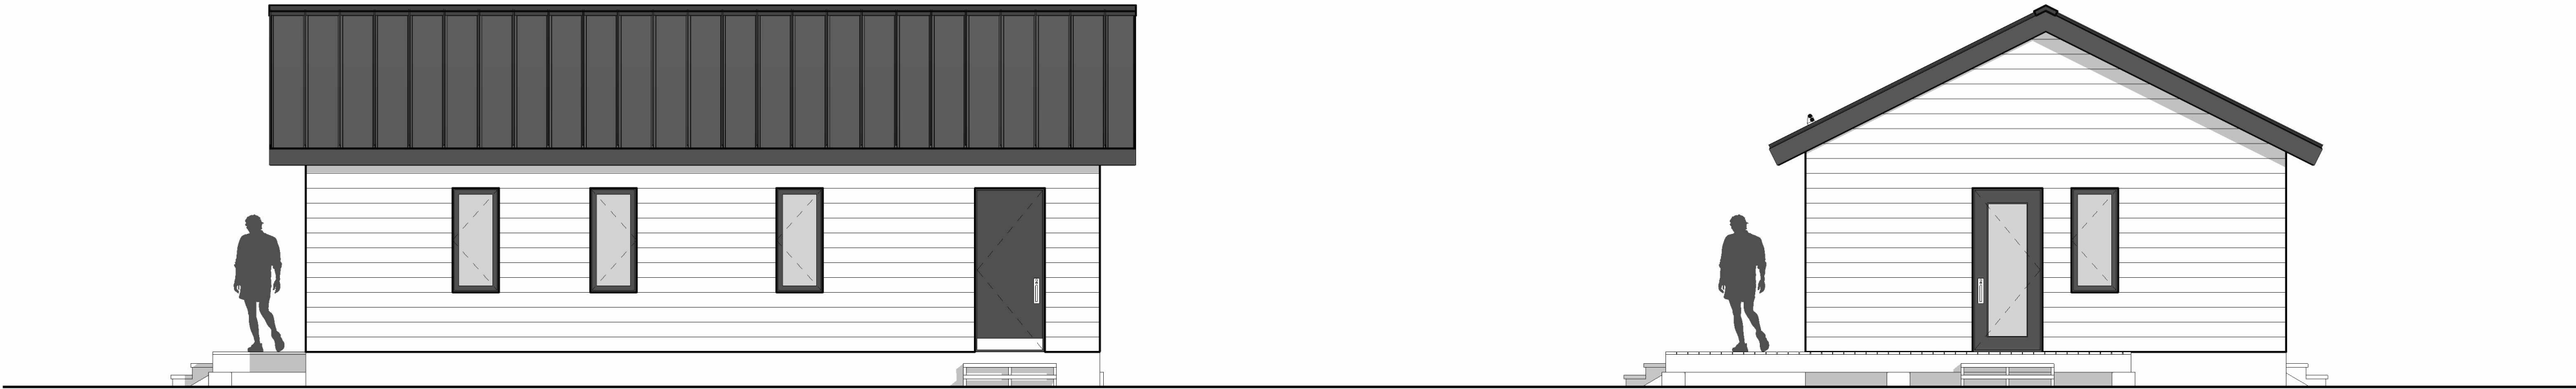

E1 Elevation 1
3/16" = 1'-0"

E2 Elevation 2
3/16" = 1'-0"

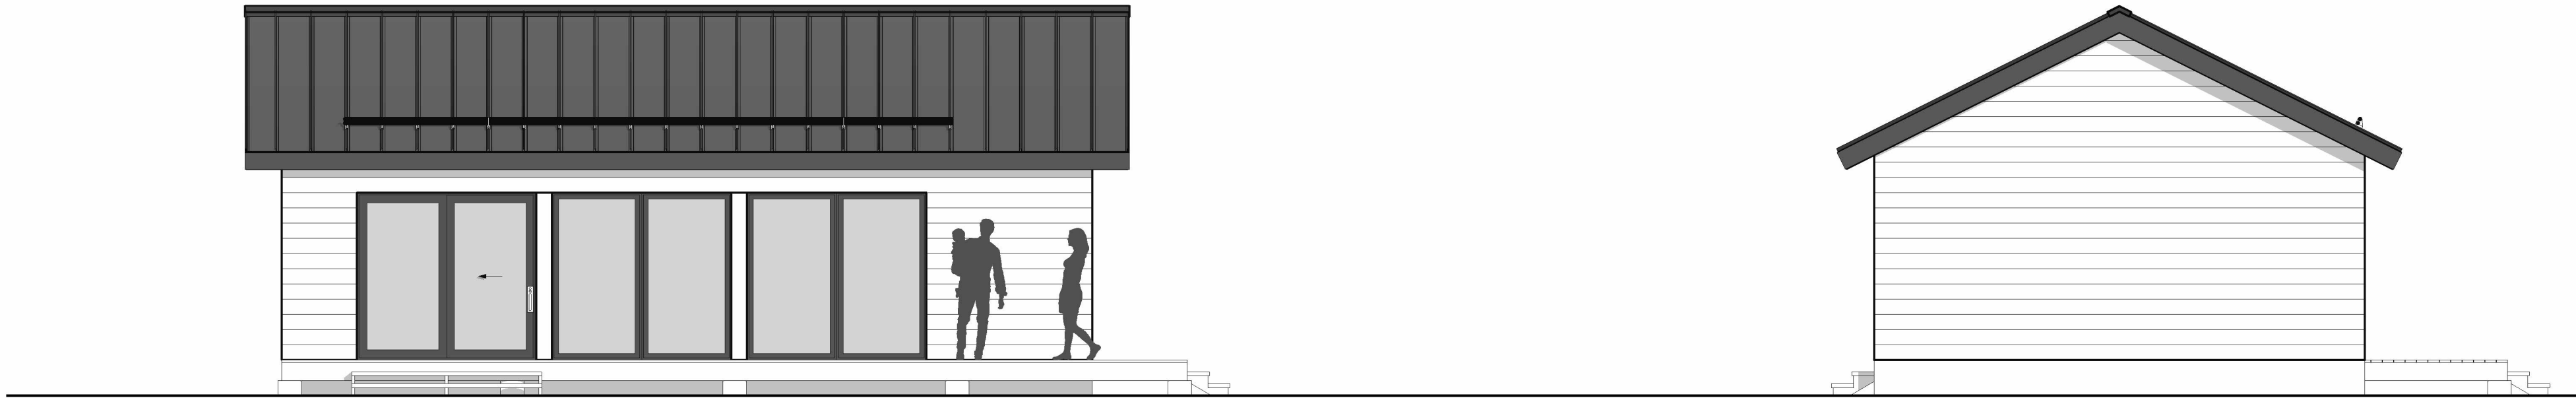

E3 Elevation 3
3/16" = 1'-0"

E4 Elevation 4
3/16" = 1'-0"

Client Signature: _____

PPH _____

General Notes:
1. These drawings are NOT FOR CONSTRUCTION. They are intended for planning purposes only.
2. Dimensions on this plan are not final and may be subject to change during structural design and planning.

Scale 3/16" = 1'-0"

Elevations

A201



Client Signature:

PPH

General Notes:
1. These drawings are NOT FOR CONSTRUCTION. They are intended for planning purposes only.
2. Dimensions on this plan are not final and may be subject to change during structural design and planning.

Scale

3D Views

A301

No.

Joshua Counter