

12.11.2024

the NAUVO+

Address to be provided by the client

PPH



THE NAUVO+

Address to be provided by the client
PN: - -

Client Signature: _____

PPH _____

General Notes:
1. These drawings are NOT FOR CONSTRUCTION. They are intended for planning purposes only.
2. Dimensions on this plan are not final and may be subject to change during structural design and planning.

Scale 1/4" = 1'-0"
Level 1 - RD

A102



THE NAUVO+

Address to be provided by the client
PN: -

Client Signature:

PPH


General Notes:
1. These drawings are NOT FOR CONSTRUCTION. They are intended for planning purposes only.
2. Dimensions on this plan are not final and may be subject to change during structural design and planning.

Scale
3D Views - RD

A303



E1 Elevation 1 - RD
3/16" = 1'-0"

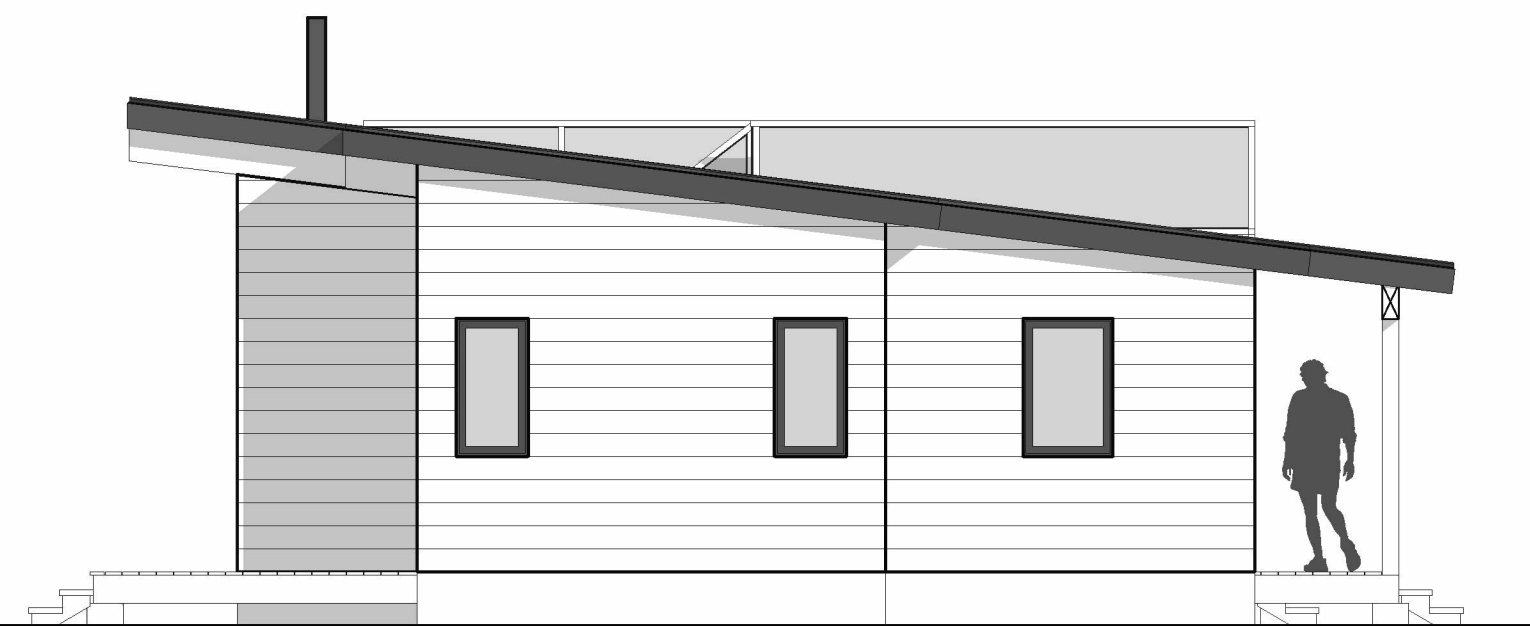

E2 Elevation 2 - RD
3/16" = 1'-0"



E3 Elevation 3 - RD
3/16" = 1'-0"



E4 Elevation 4 - RD
3/16" = 1'-0"

THE NAUVO+

Address to be provided by the client
PN: -

Client Signature: _____

PPH _____

General Notes:

1. These drawings are NOT FOR CONSTRUCTION. They are intended for planning purposes only.
2. Dimensions on this plan are not final and may be subject to change during structural design and planning.

Scale 3/16" = 1'-0"

Elevations - RD

A202