


12.11.2024

**JURMO**  
the  
Address to be provided by the client  
PPH

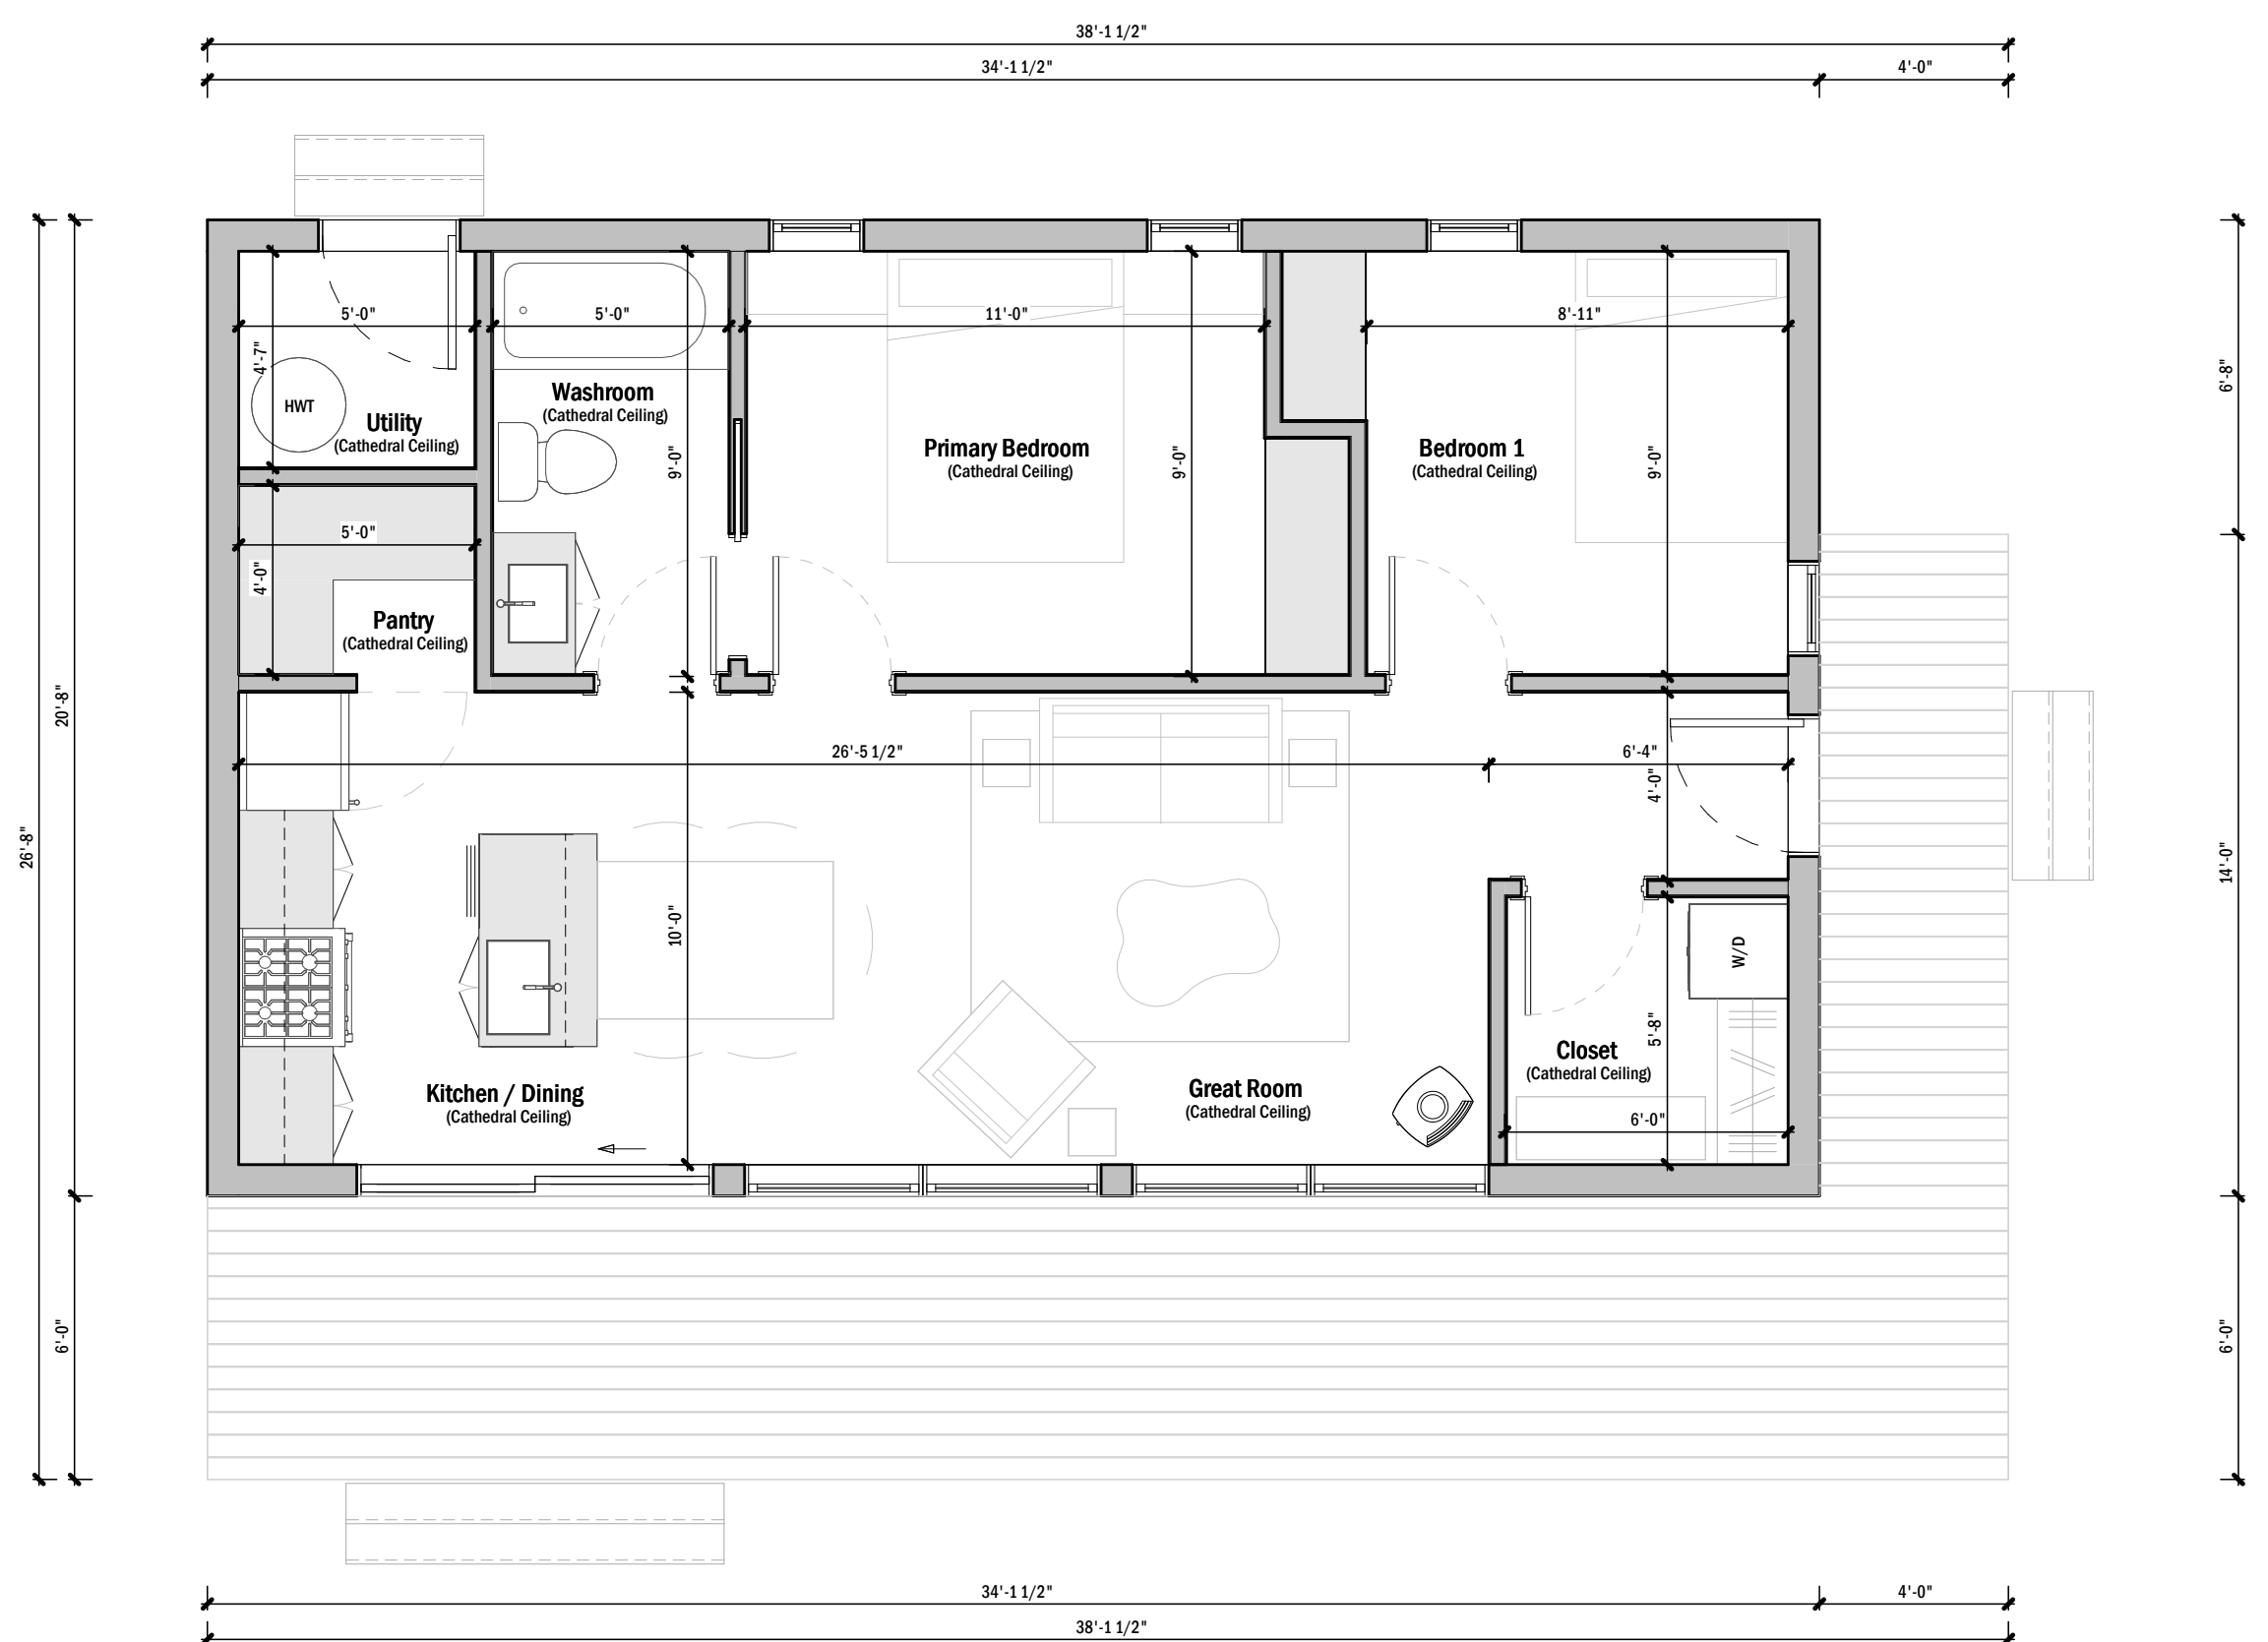

THE JURMO

Address to be provided by the client  
 PN: - -

Client Signature:

PPH

General Notes:


1. These drawings are NOT FOR CONSTRUCTION. They are intended for planning purposes only.
2. Dimensions on this plan are not final and may be subject to change during structural design and planning.

Scale 1/4" = 1'-0"

Level 1

+ Area	
Building Area	705 ft <sup>2</sup>
Dogtrot	248 ft <sup>2</sup>
Outpost Building	255 ft <sup>2</sup>

A101

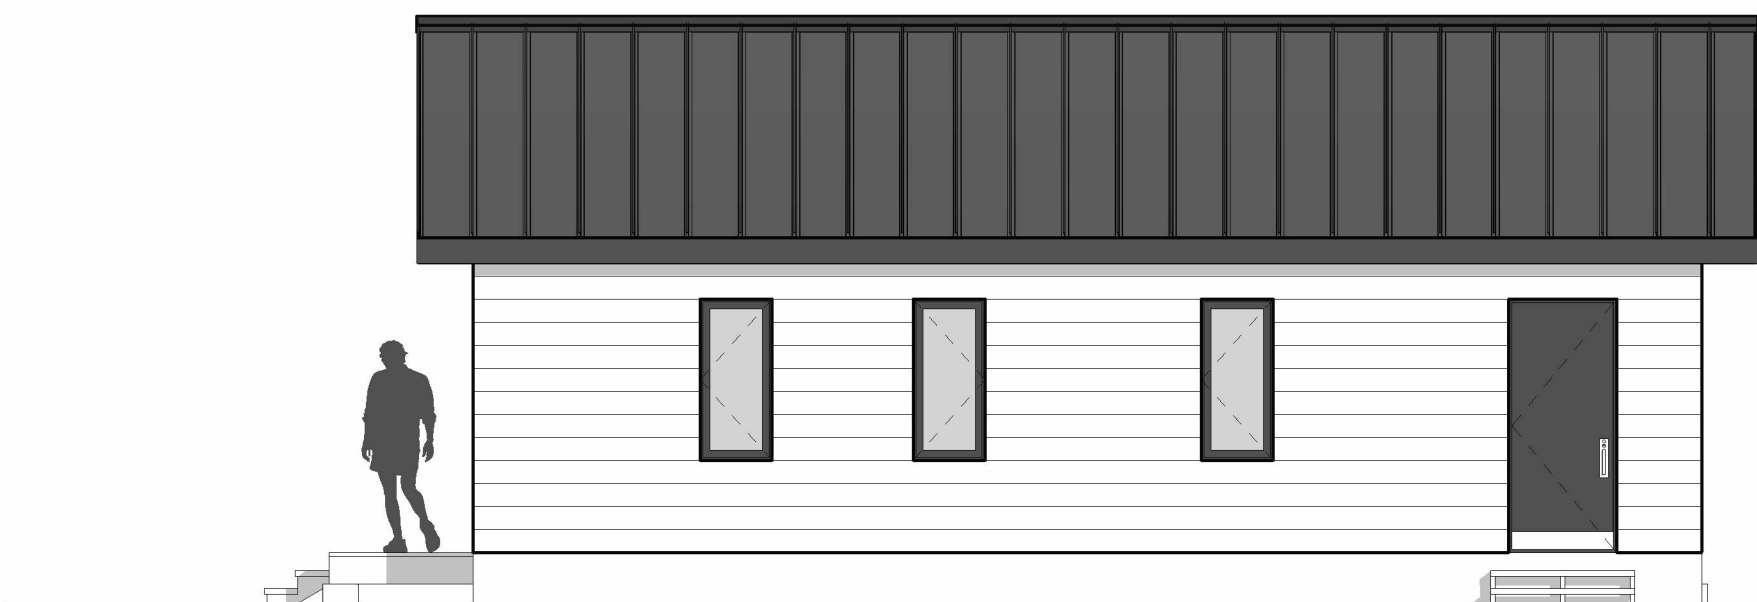


E1 Elevation 1  
3/16" = 1'-0"



E2 Elevation 2  
3/16" = 1'-0"



E3 Elevation 3  
3/16" = 1'-0"

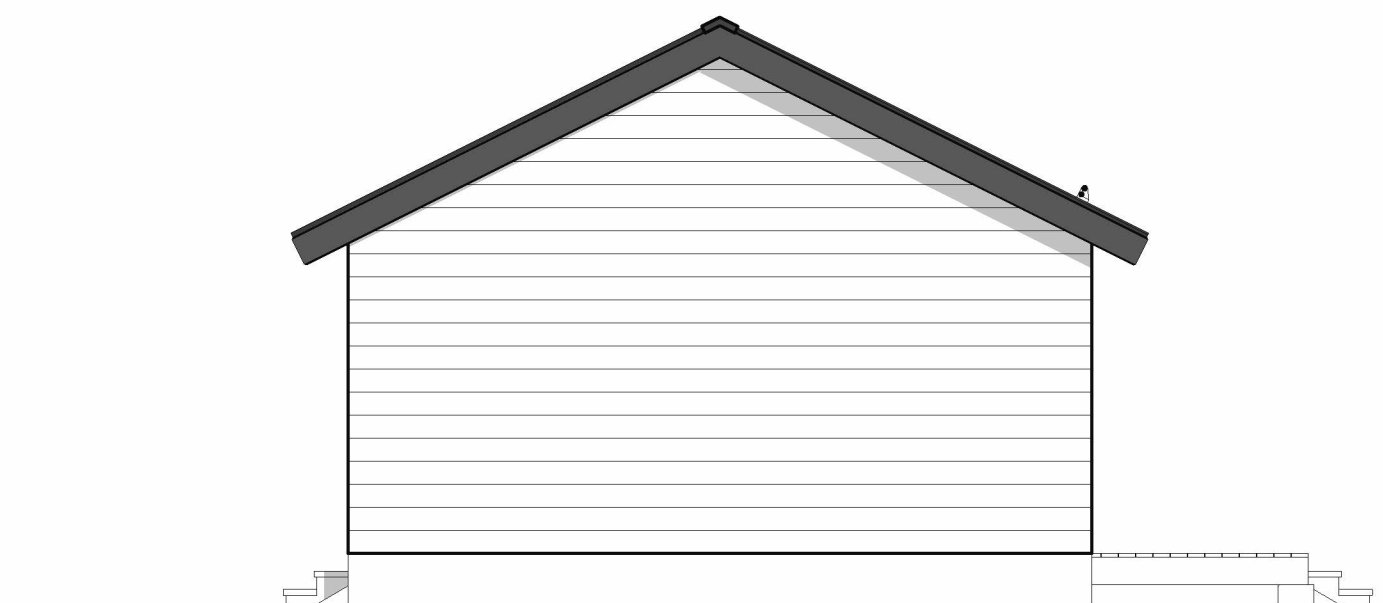

E4 Elevation 4  
3/16" = 1'-0"

THE JURMO

Address to be provided by the client  
PN: -

Client Signature: \_\_\_\_\_

PPH \_\_\_\_\_

General Notes:  
1. These drawings are NOT FOR CONSTRUCTION. They are intended for planning purposes only.  
2. Dimensions on this plan are not final and may be subject to change during structural design and planning.

Scale 3/16" = 1'-0"

Elevations

A201



# THE JURMO

Address to be provided by the client  
PN: -

Client Signature:

PPH

General Notes:

1. These drawings are NOT FOR CONSTRUCTION. They are intended for planning purposes only.
2. Dimensions on this plan are not final and may be subject to change during structural design and planning.

Scale

3D Views

# A301

No.

Joshua Counter