



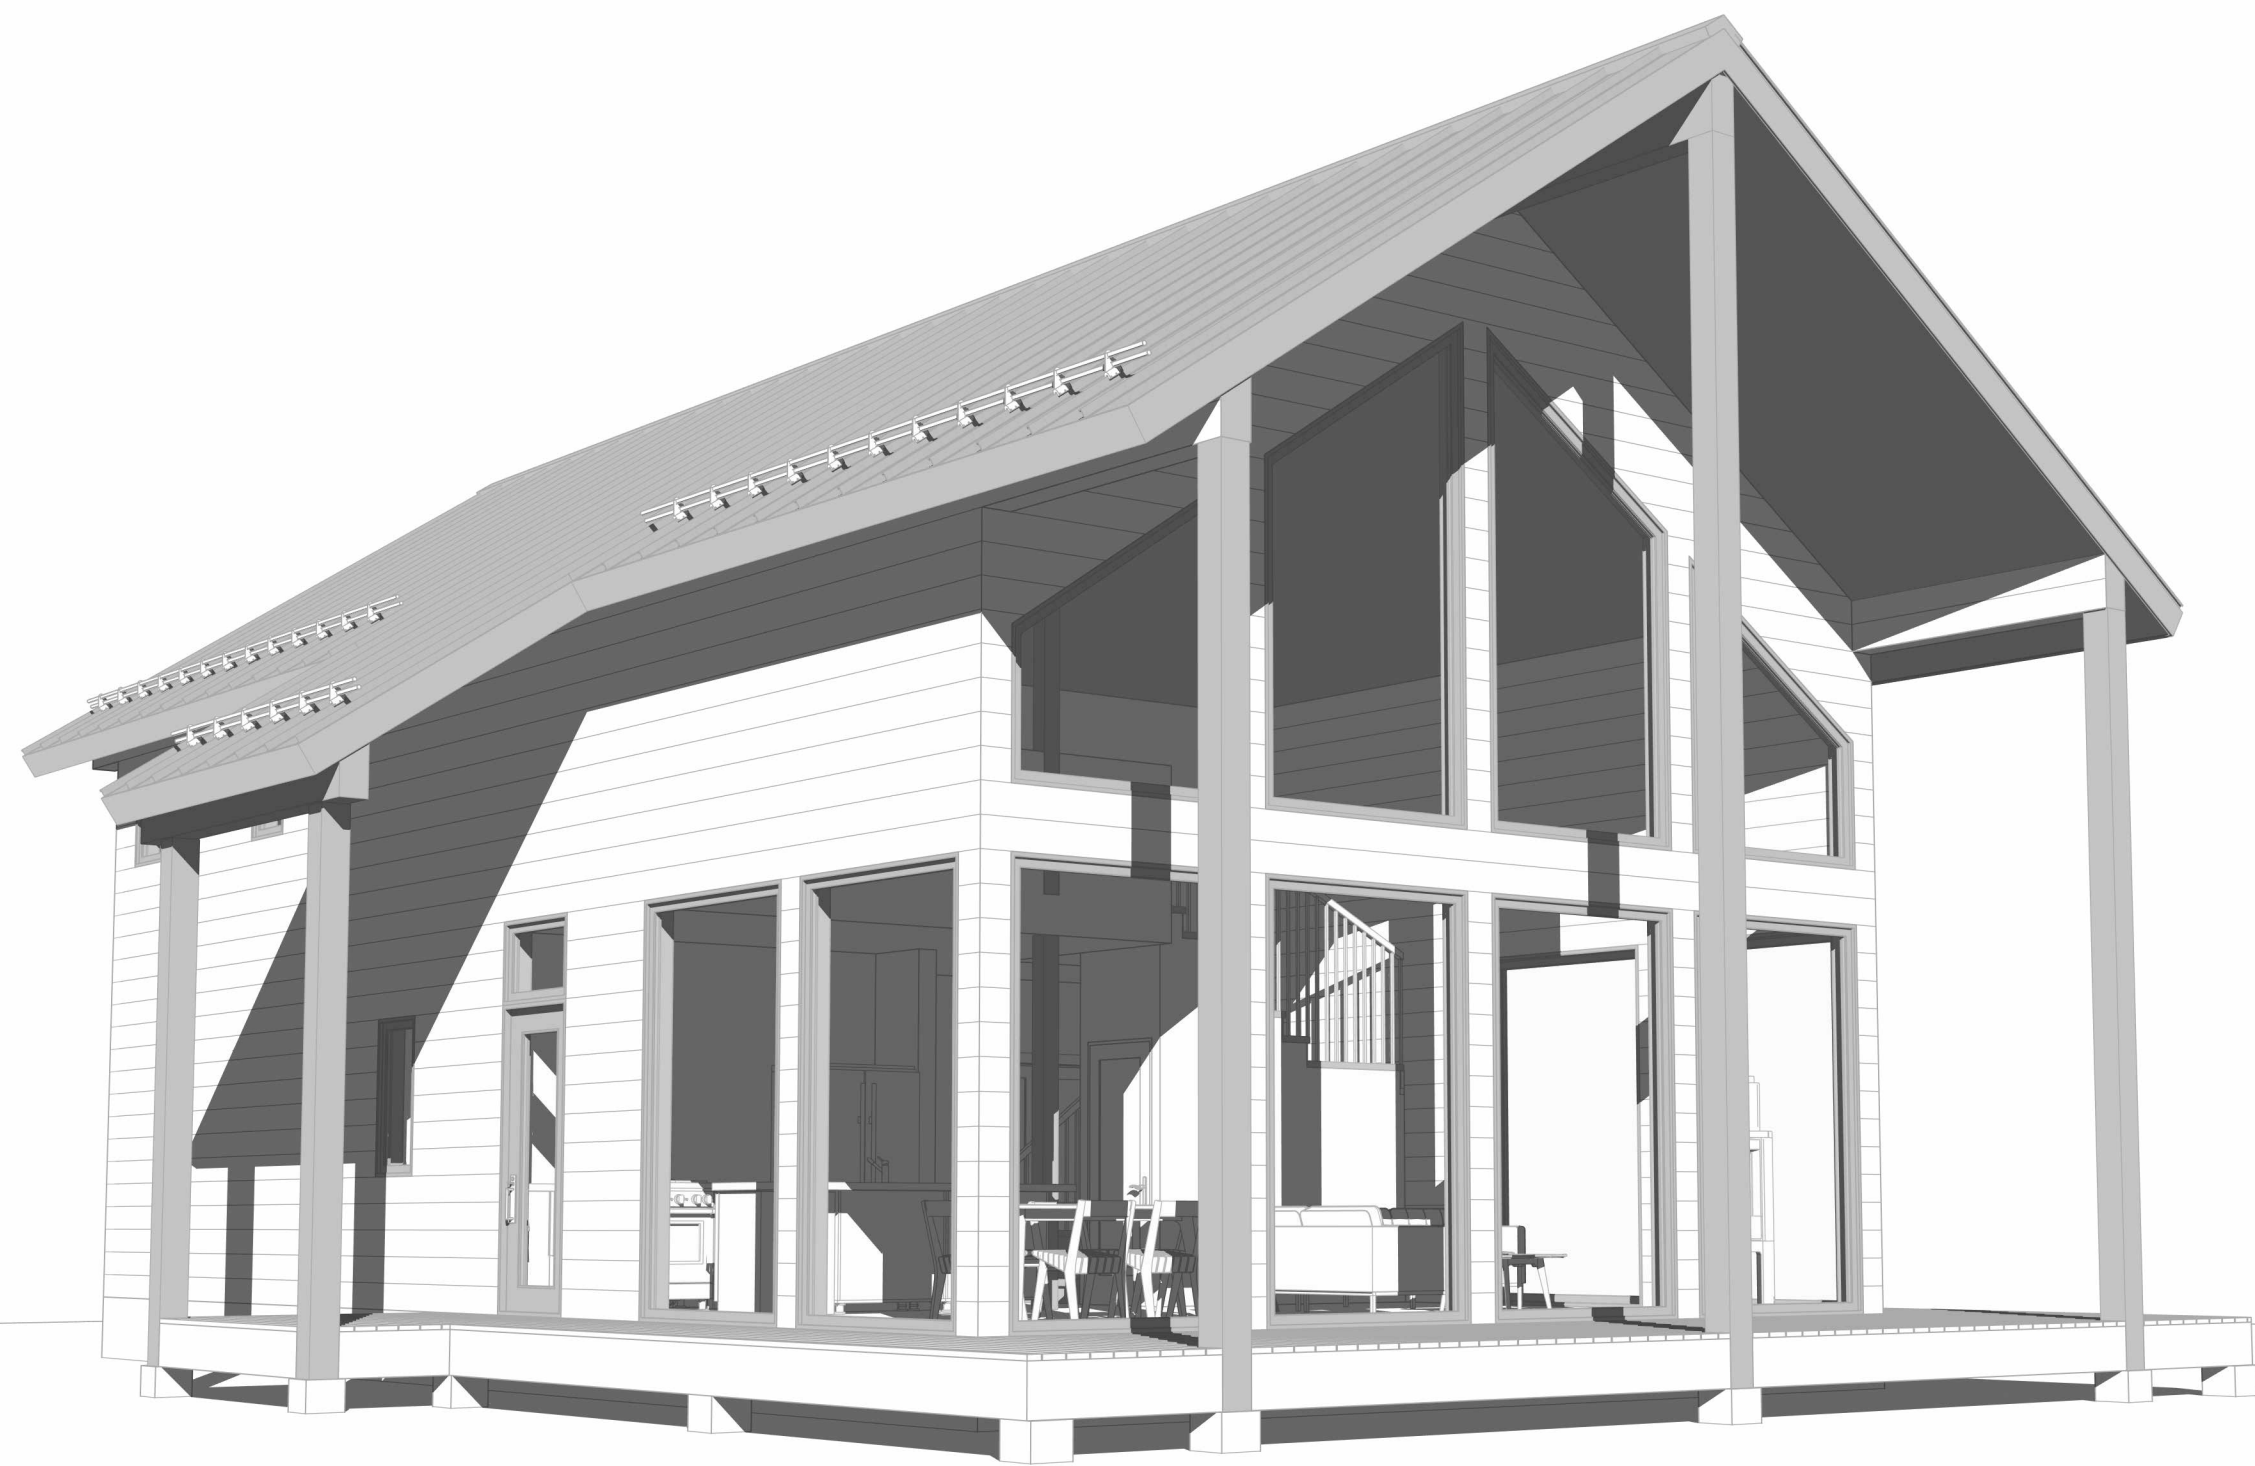

12.11.2024

 **INIÖ** +
the
Stock Plan Only - Client to Provide Address
PPH

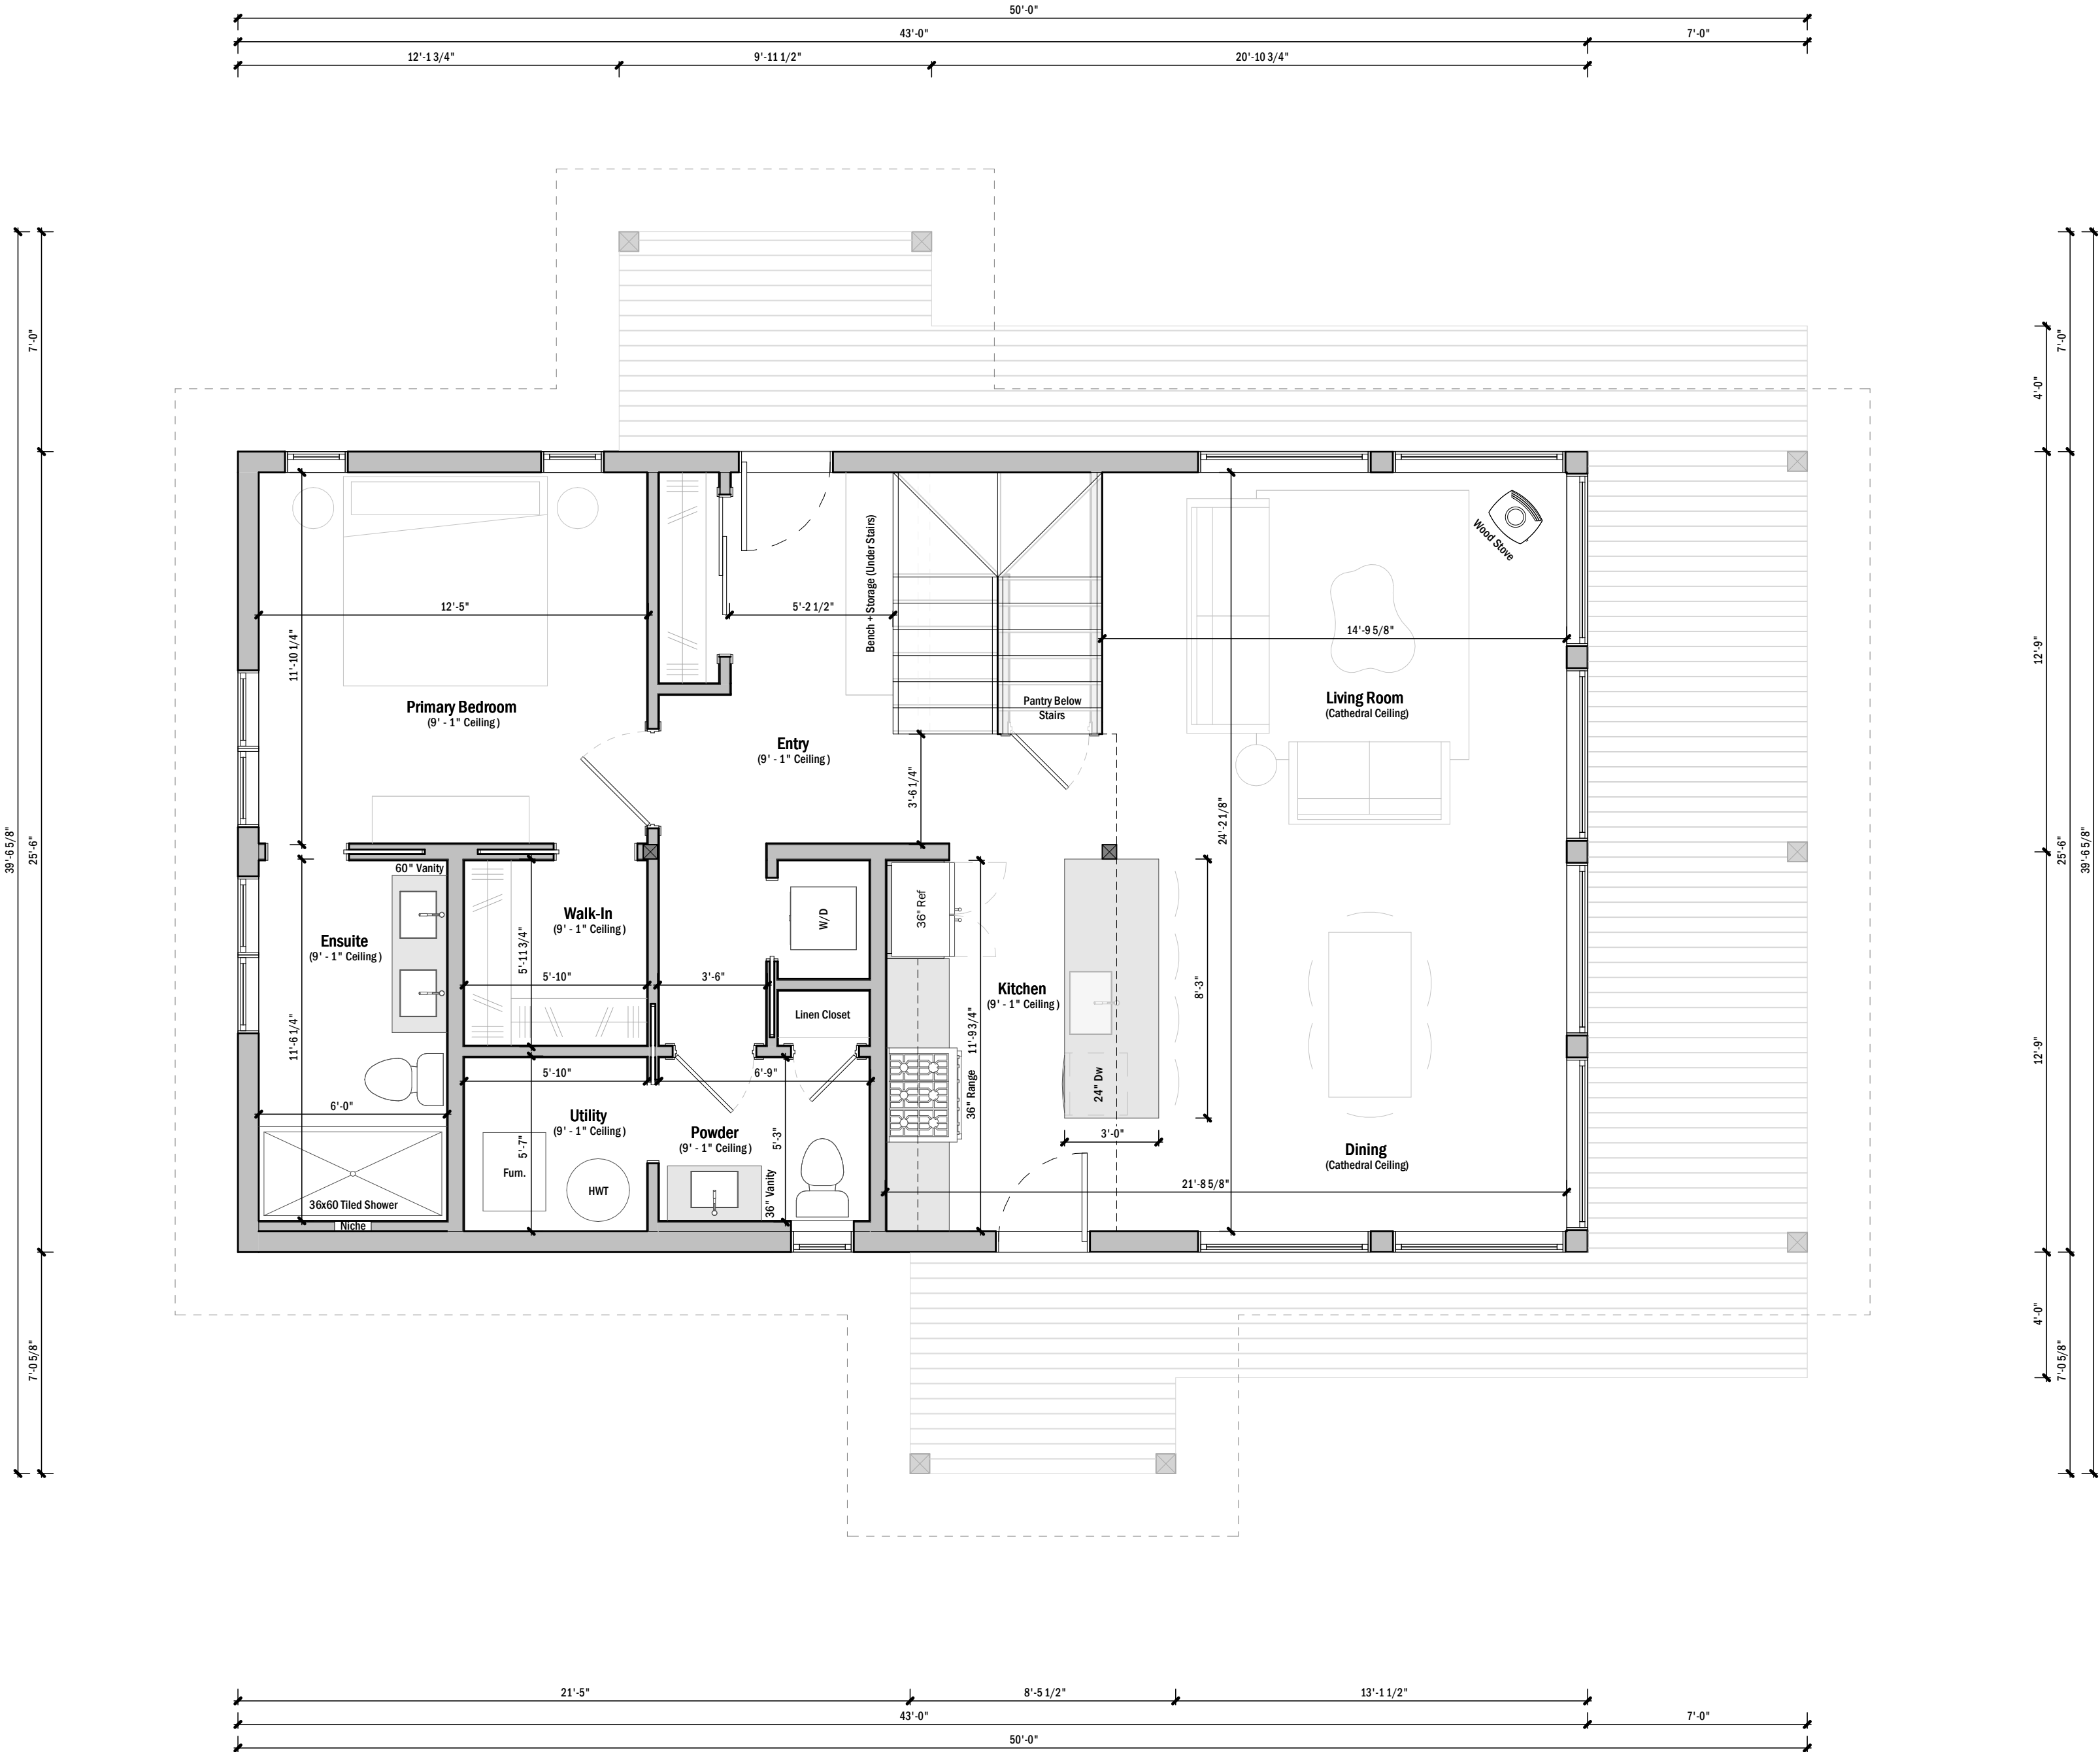

+ Area	
Deck	500 ft²
Level 1	1008 ft²
Level 2	601 ft²

Client Signature:


PPH

General Notes:
1. These drawings are NOT FOR CONSTRUCTION. They are intended for planning purposes only.
2. Dimensions on this plan are not final and may be subject to change during structural design and planning.

Scale 1/4" = 1'-0"

Level 1

A101

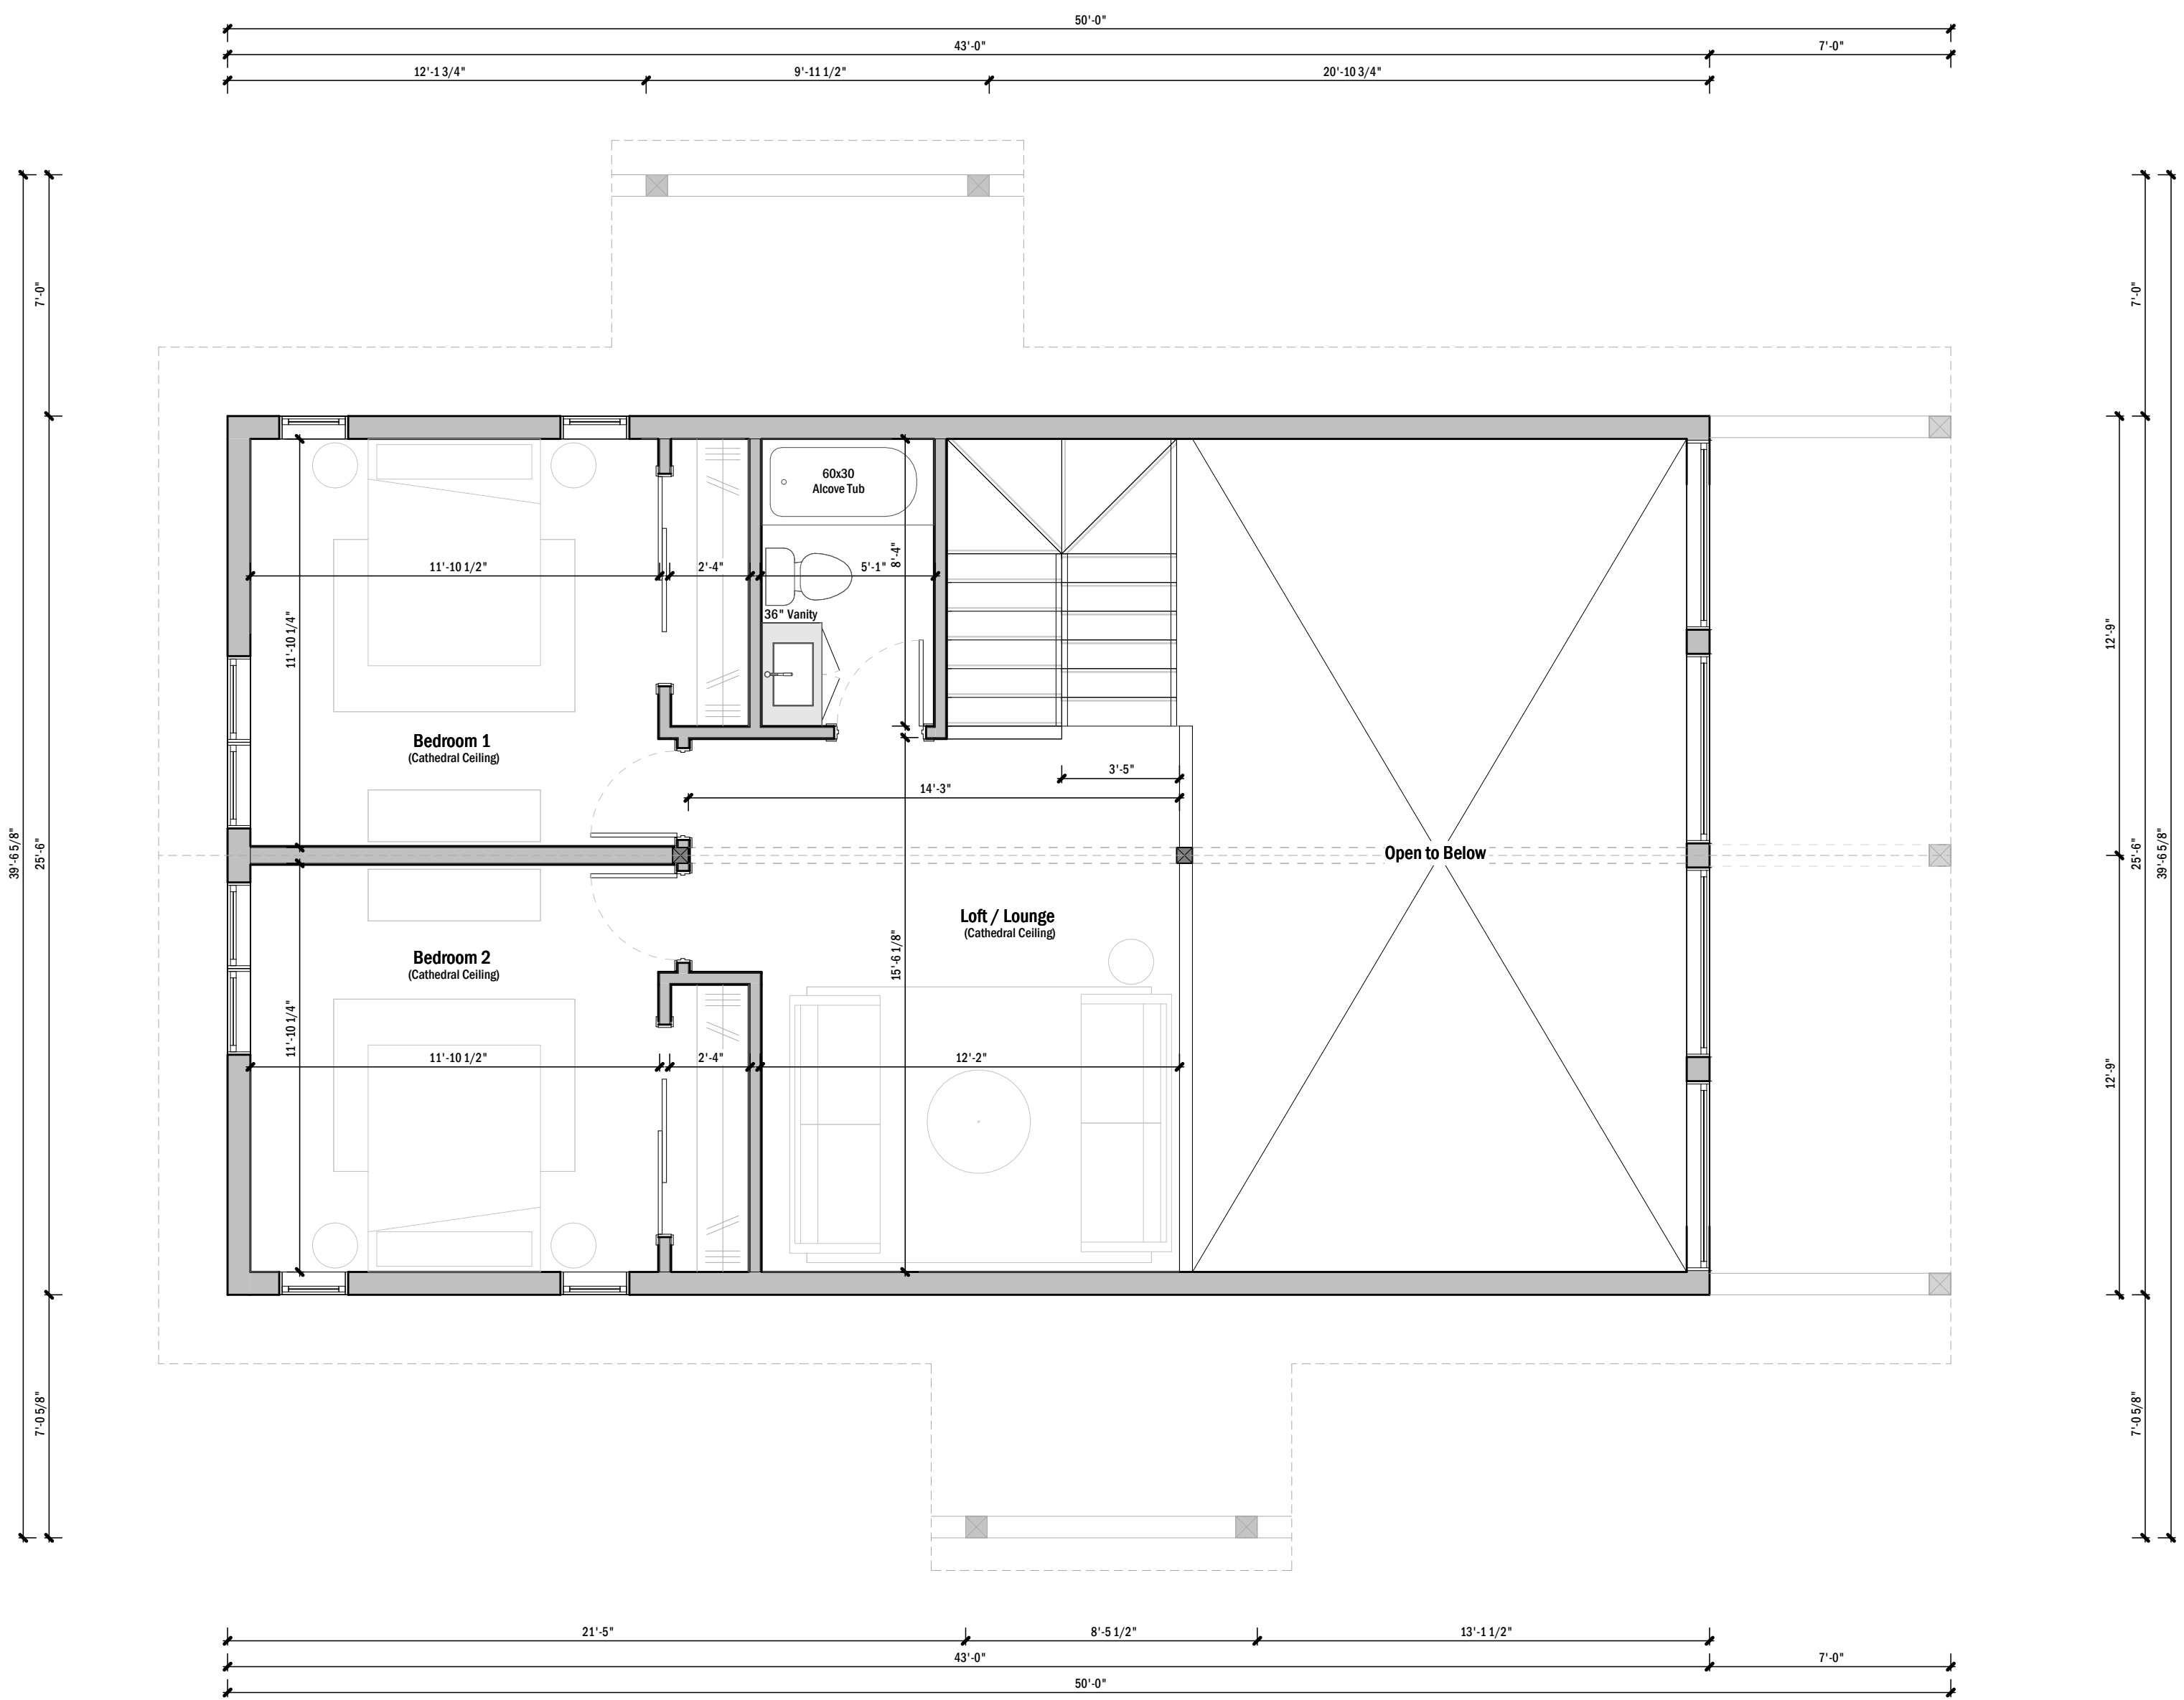

+ Area	
Deck	500 ft²
Level 1	1008 ft²
Level 2	601 ft²

Client Signature:

PPH

General Notes:
1. These drawings are NOT FOR CONSTRUCTION. They are intended for planning purposes only.
2. Dimensions on this plan are not final and may be subject to change during structural design and planning.

Scale 1/4" = 1'-0"

Level 2

A102



E1 Elevation 1
3/16" = 1'-0"



E2 Elevation 2
3/16" = 1'-0"



E3 Elevation 3
3/16" = 1'-0"



E4 Elevation 4
3/16" = 1'-0"

Client Signature: _____



PPH _____

General Notes:
1. These drawings are NOT FOR CONSTRUCTION. They are intended for planning purposes only.
2. Dimensions on this plan are not final and may be subject to change during structural design and planning.

Scale 3/16" = 1'-0"

Elevations

A201

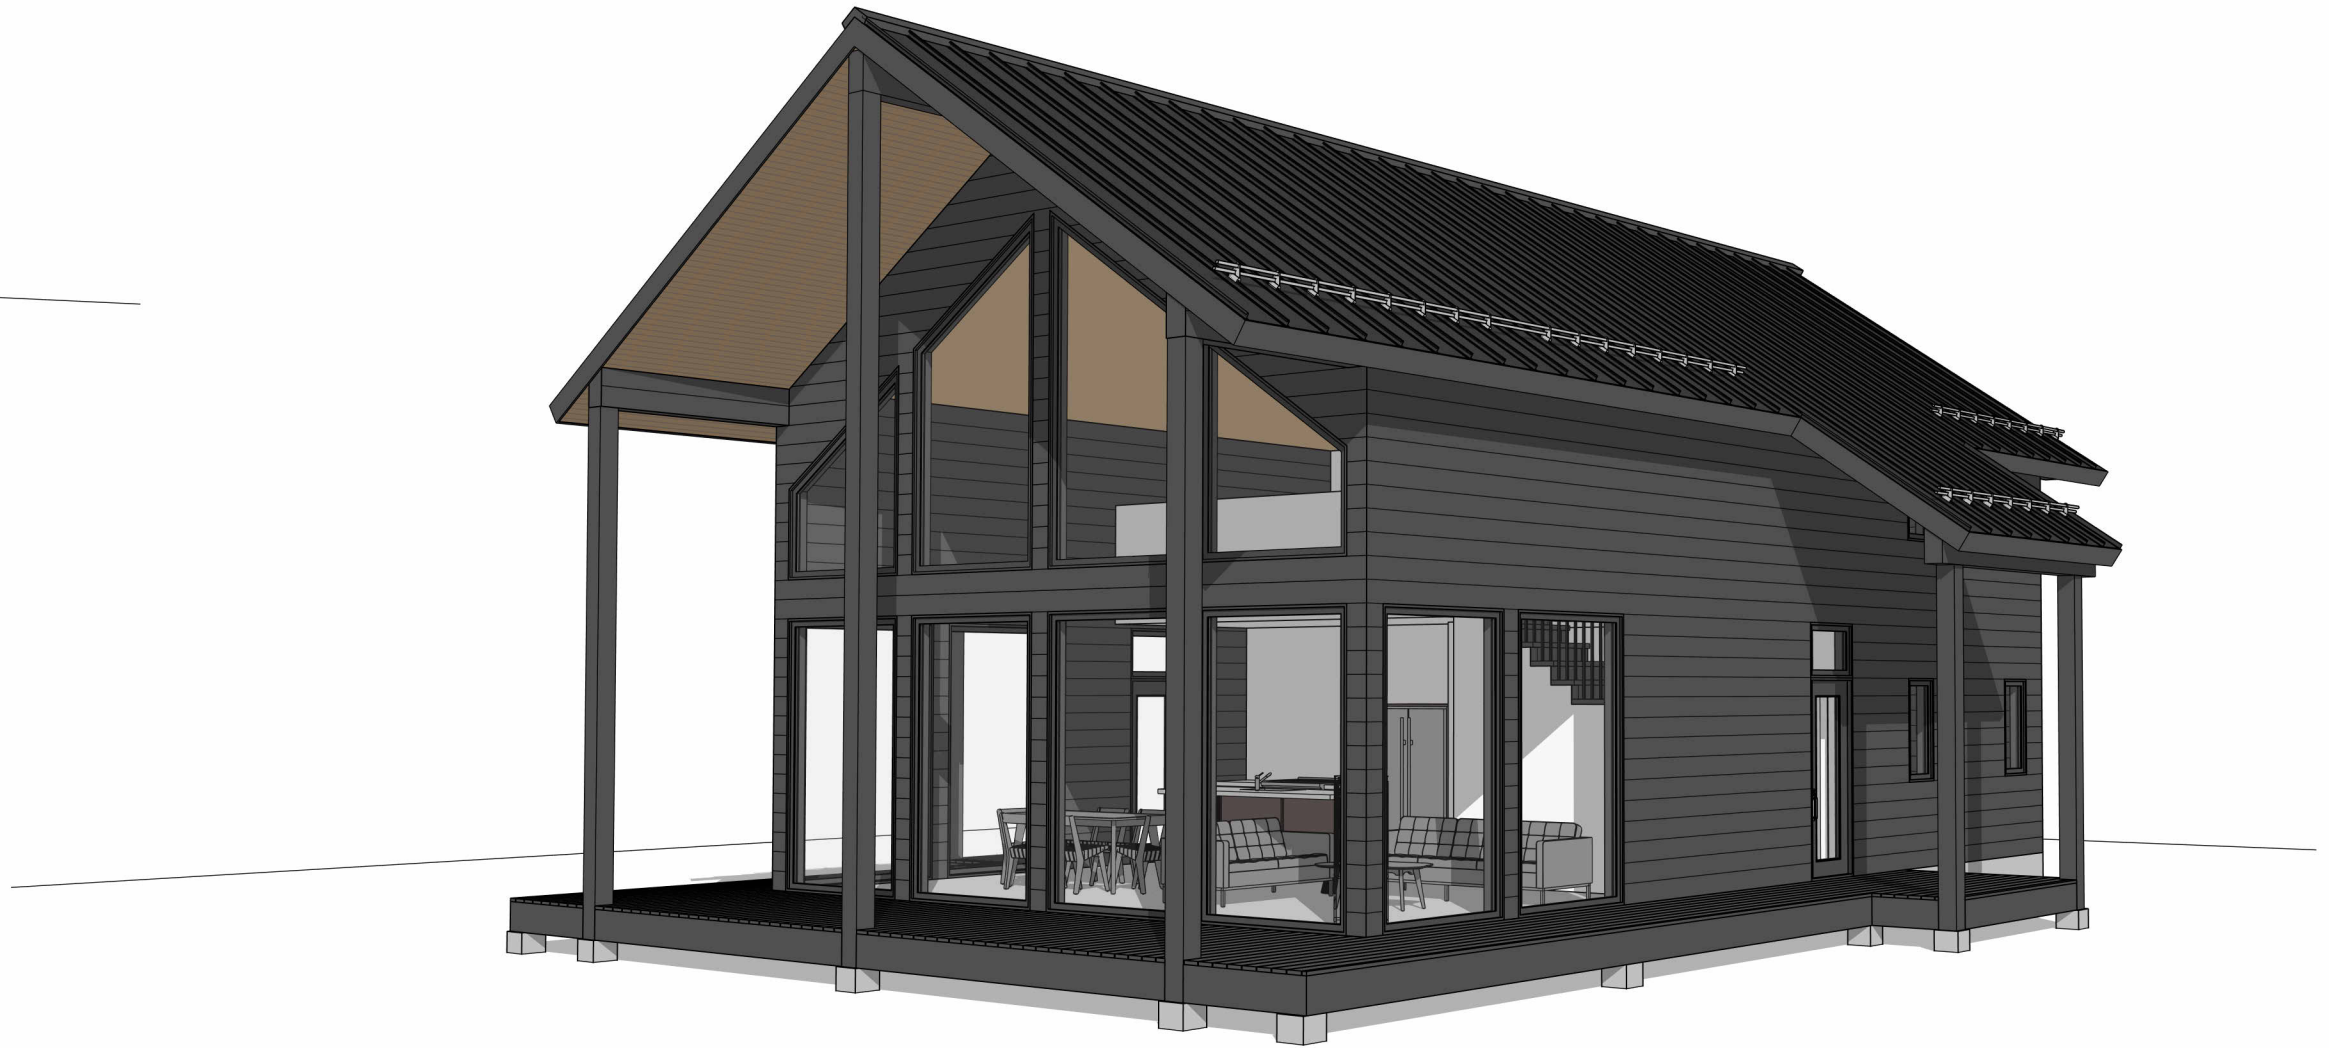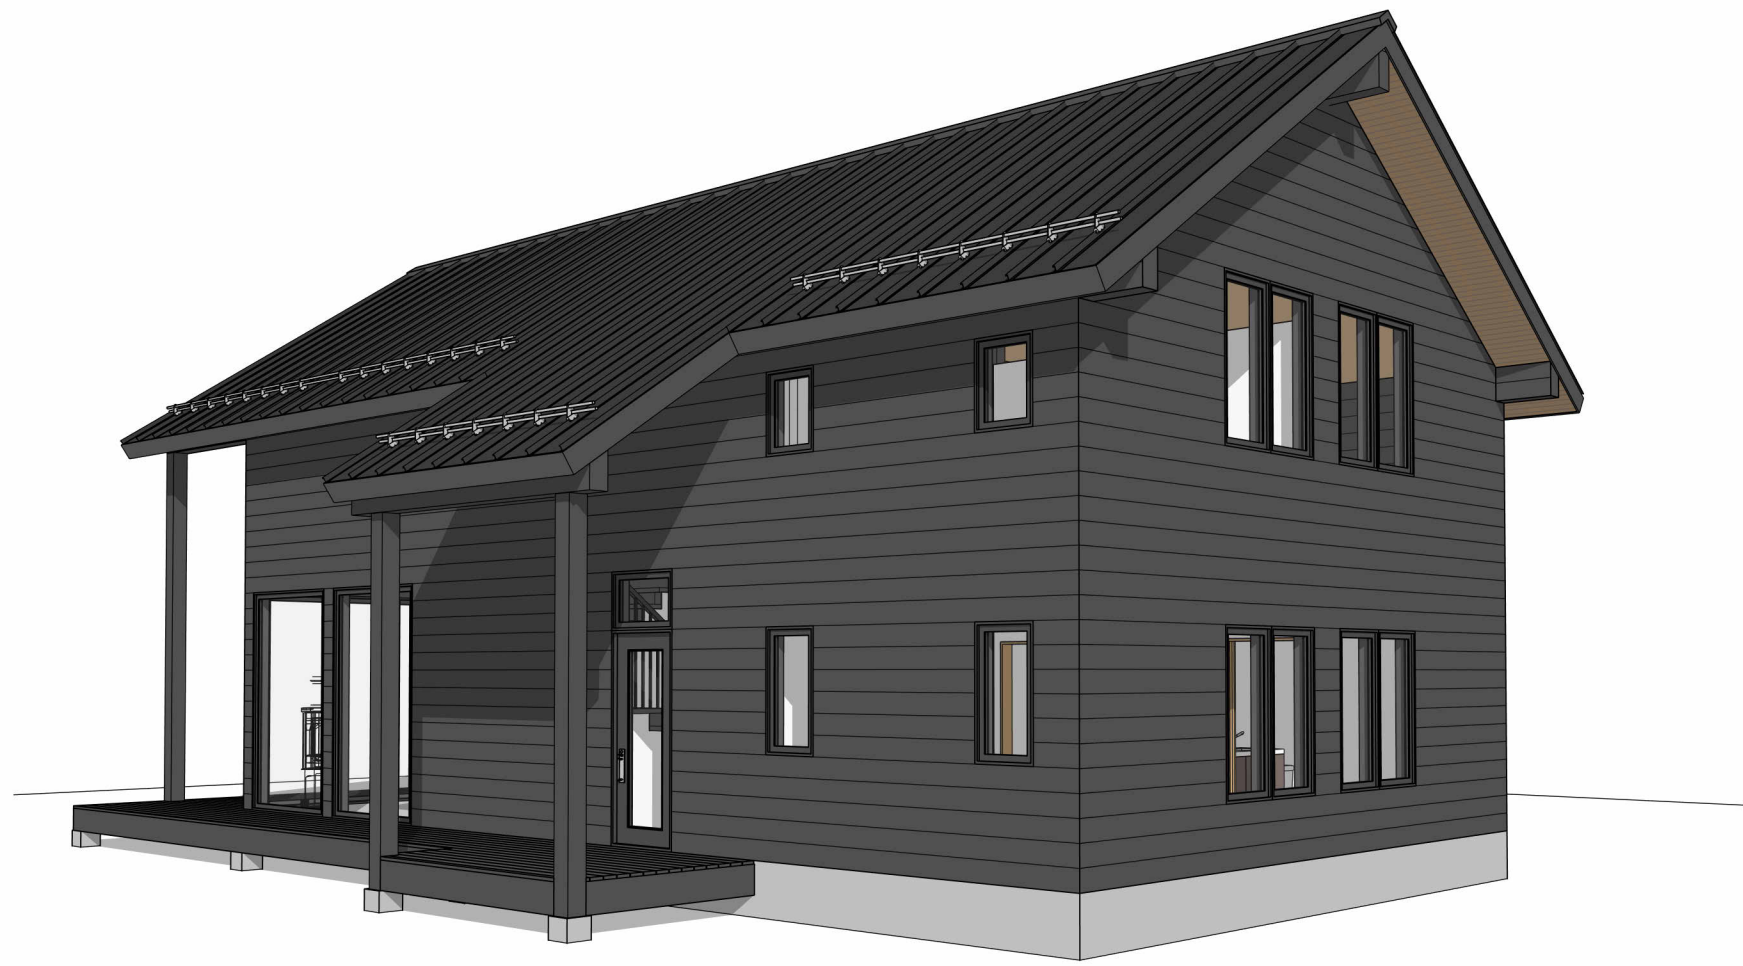

Client Signature:

PPH

General Notes:
1. These drawings are NOT FOR CONSTRUCTION. They are intended for planning purposes only.
2. Dimensions on this plan are not final and may be subject to change during structural design and planning.

Scale
3D Perspectives

A301