


12.11.2024

the OTAVA
Address to be provided by the client
PPH

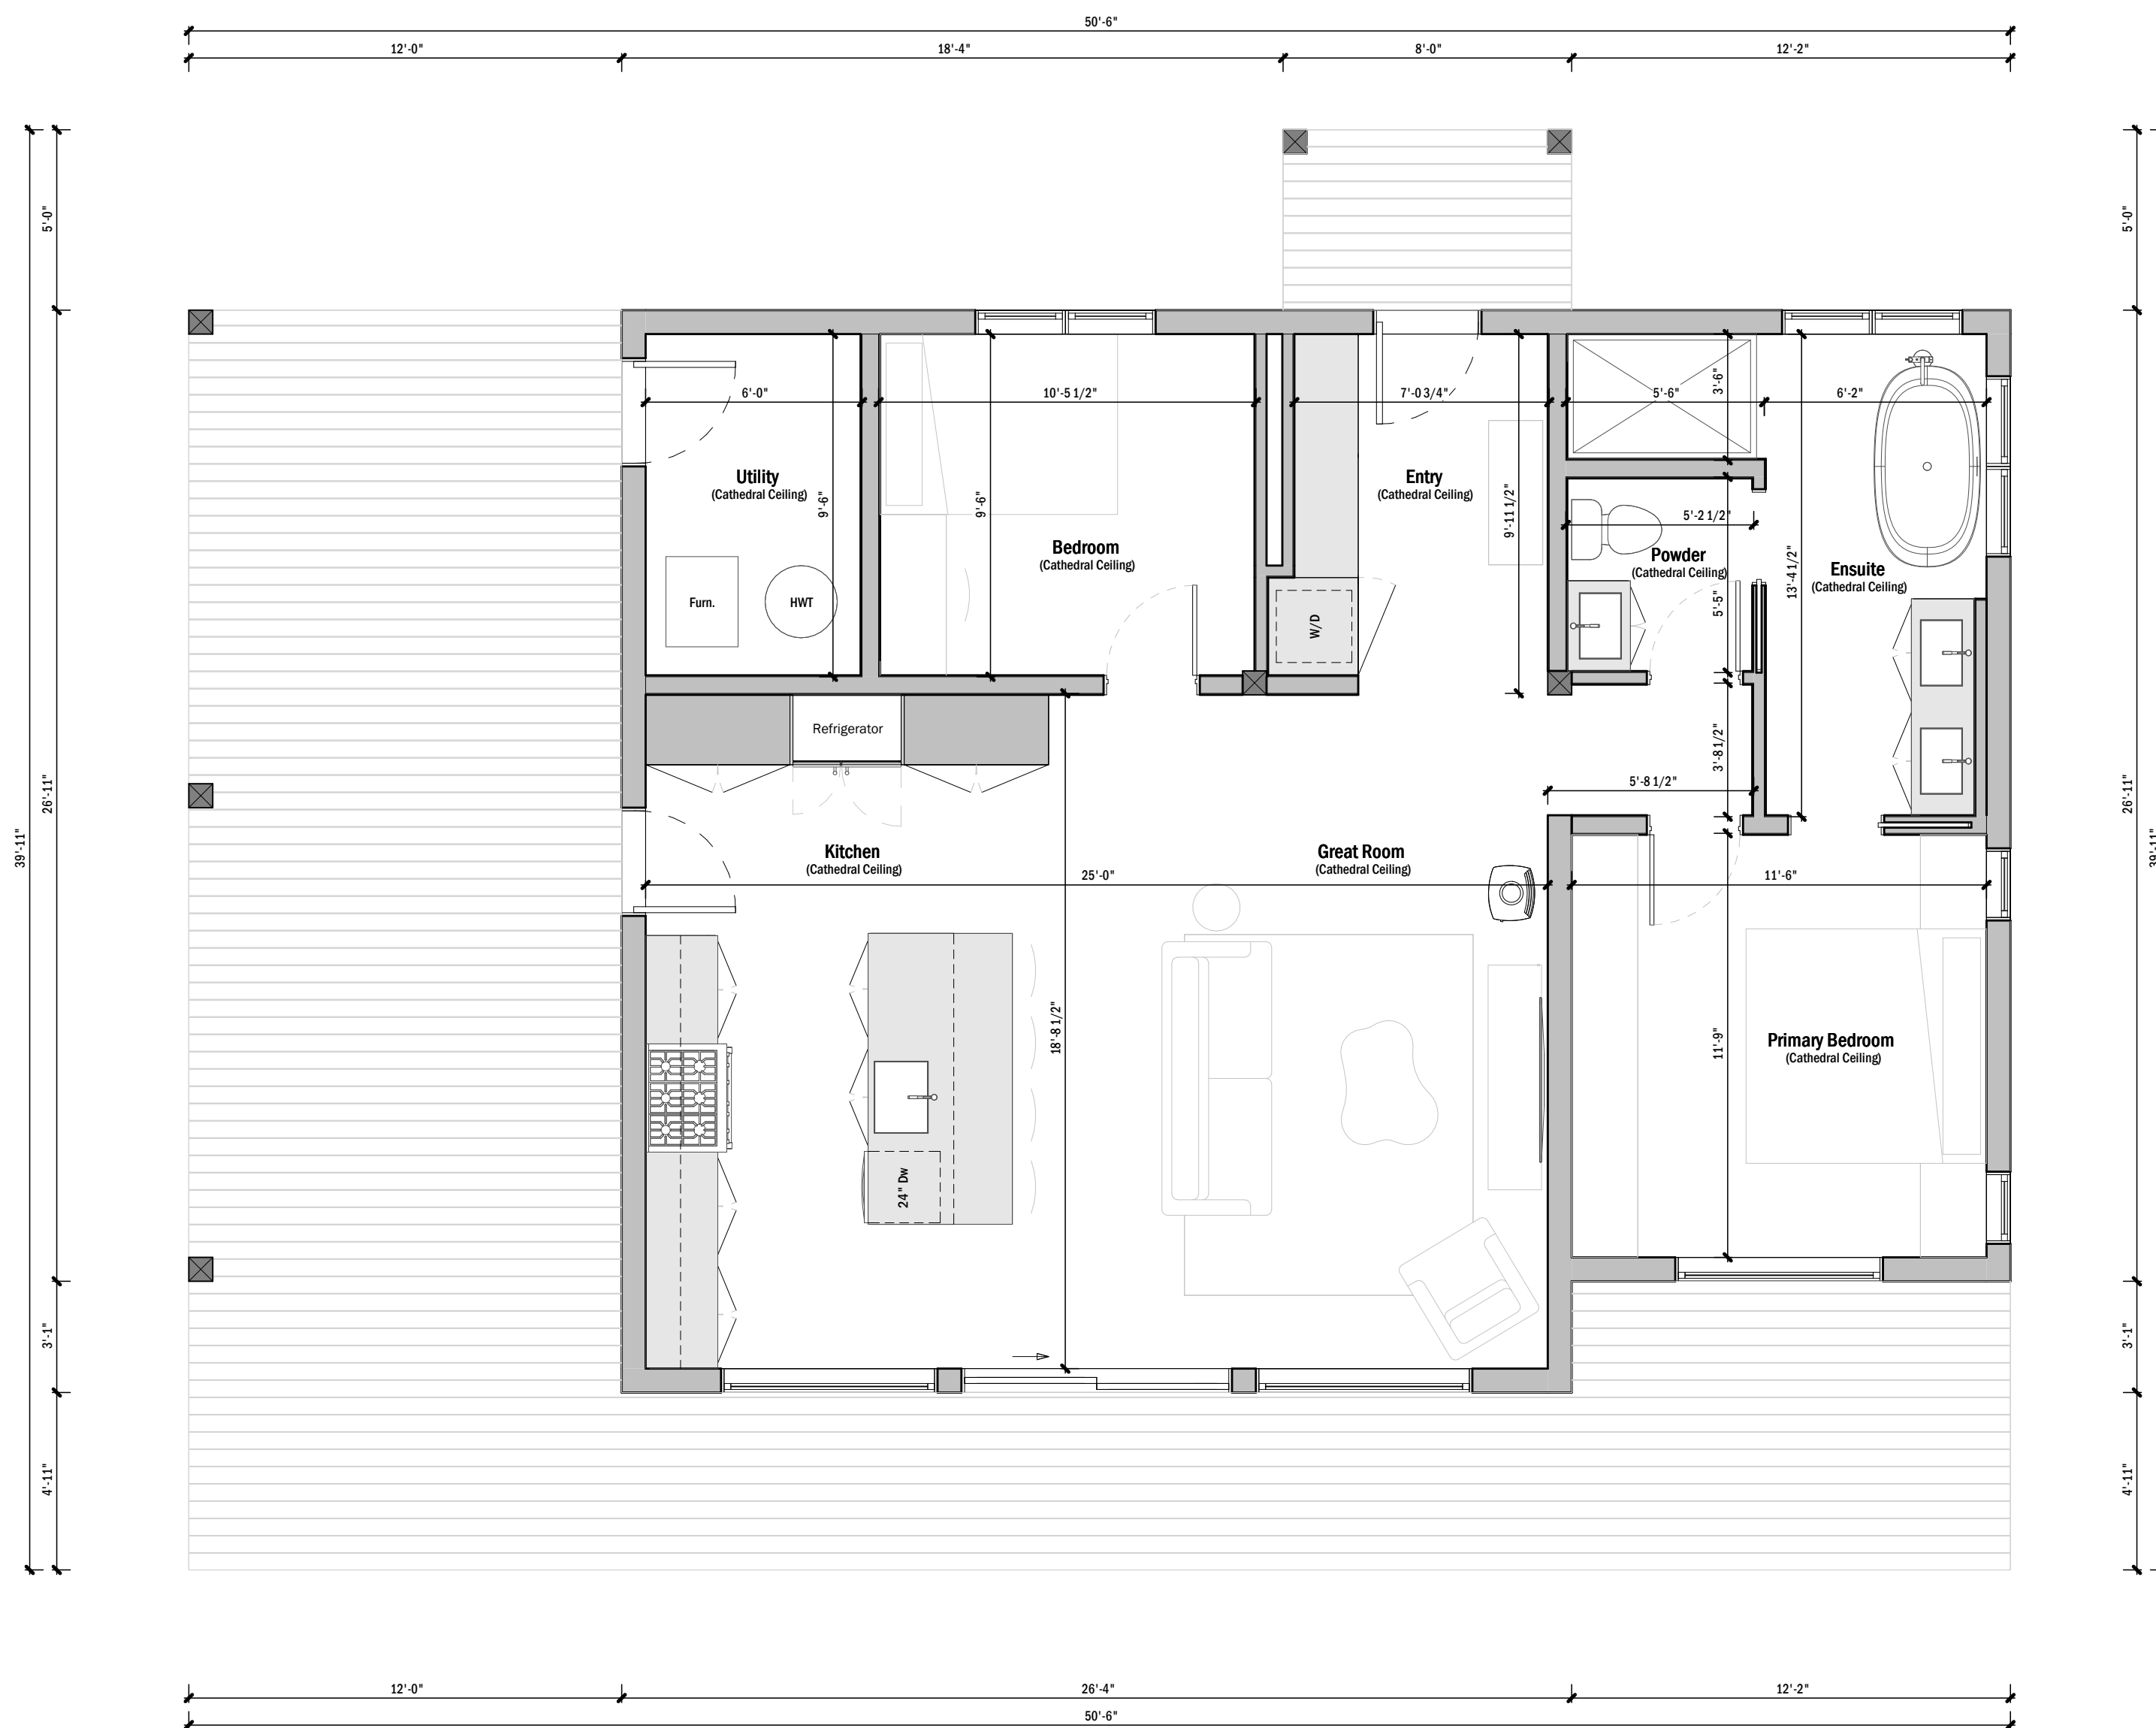

THE OTAVA

Address to be provided by the client
PN: - -

Client Signature: _____

PPH

- General Notes:
1. These drawings are NOT FOR CONSTRUCTION. They are intended for planning purposes only.
 2. Dimensions on this plan are not final and may be subject to change during structural design and planning.

Scale 1/4" = 1'-0"


Level 1

+ Area	
Building Area	1117 ft ²
Covered Porch	40 ft ²
Dogtrot	323 ft ²
Outpost Building	386 ft ²

A101



E1 Elevation 1
3/16" = 1'-0"

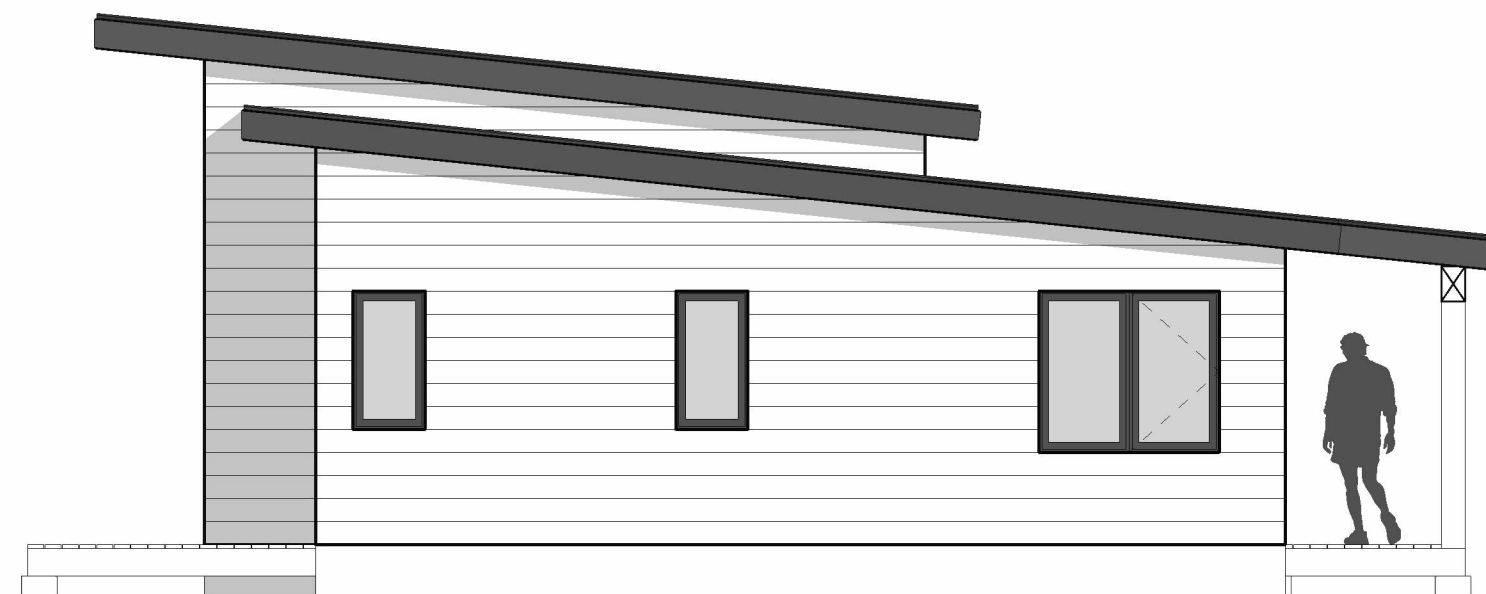

E2 Elevation 2
3/16" = 1'-0"



E3 Elevation 3
3/16" = 1'-0"



E4 Elevation 4
3/16" = 1'-0"

THE OTTAWA

Address to be provided by the client
PN: -

Client Signature: _____


PPH _____

General Notes:
1. These drawings are NOT FOR CONSTRUCTION. They are intended for planning purposes only.
2. Dimensions on this plan are not final and may be subject to change during structural design and planning.

Scale 3/16" = 1'-0"

Elevations

A201

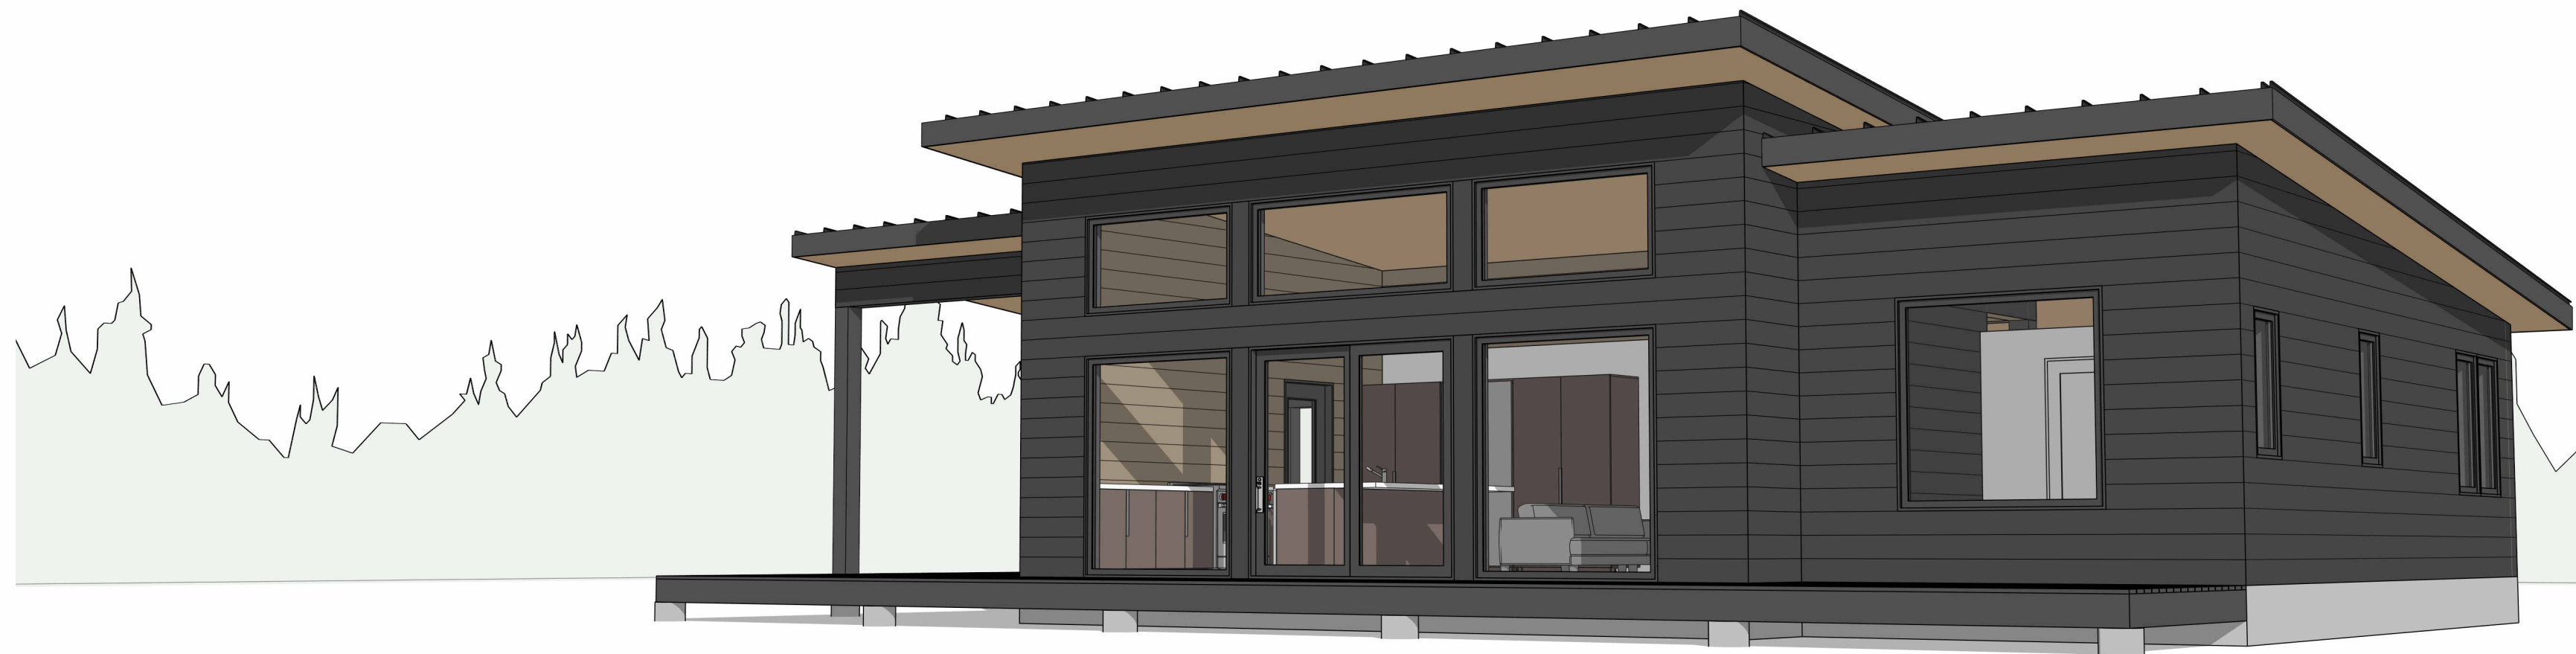

THE OTTAWA

Address to be provided by the client
PN: -

Client Signature: _____

PPH _____

General Notes:

1. These drawings are NOT FOR CONSTRUCTION. They are intended for planning purposes only.
2. Dimensions on this plan are not final and may be subject to change during structural design and planning.

Scale

3D Views

A301

No.

Joshua Counter