


12.11.2024

**the NAUVO**  
Address to be provided by the client  
PPH

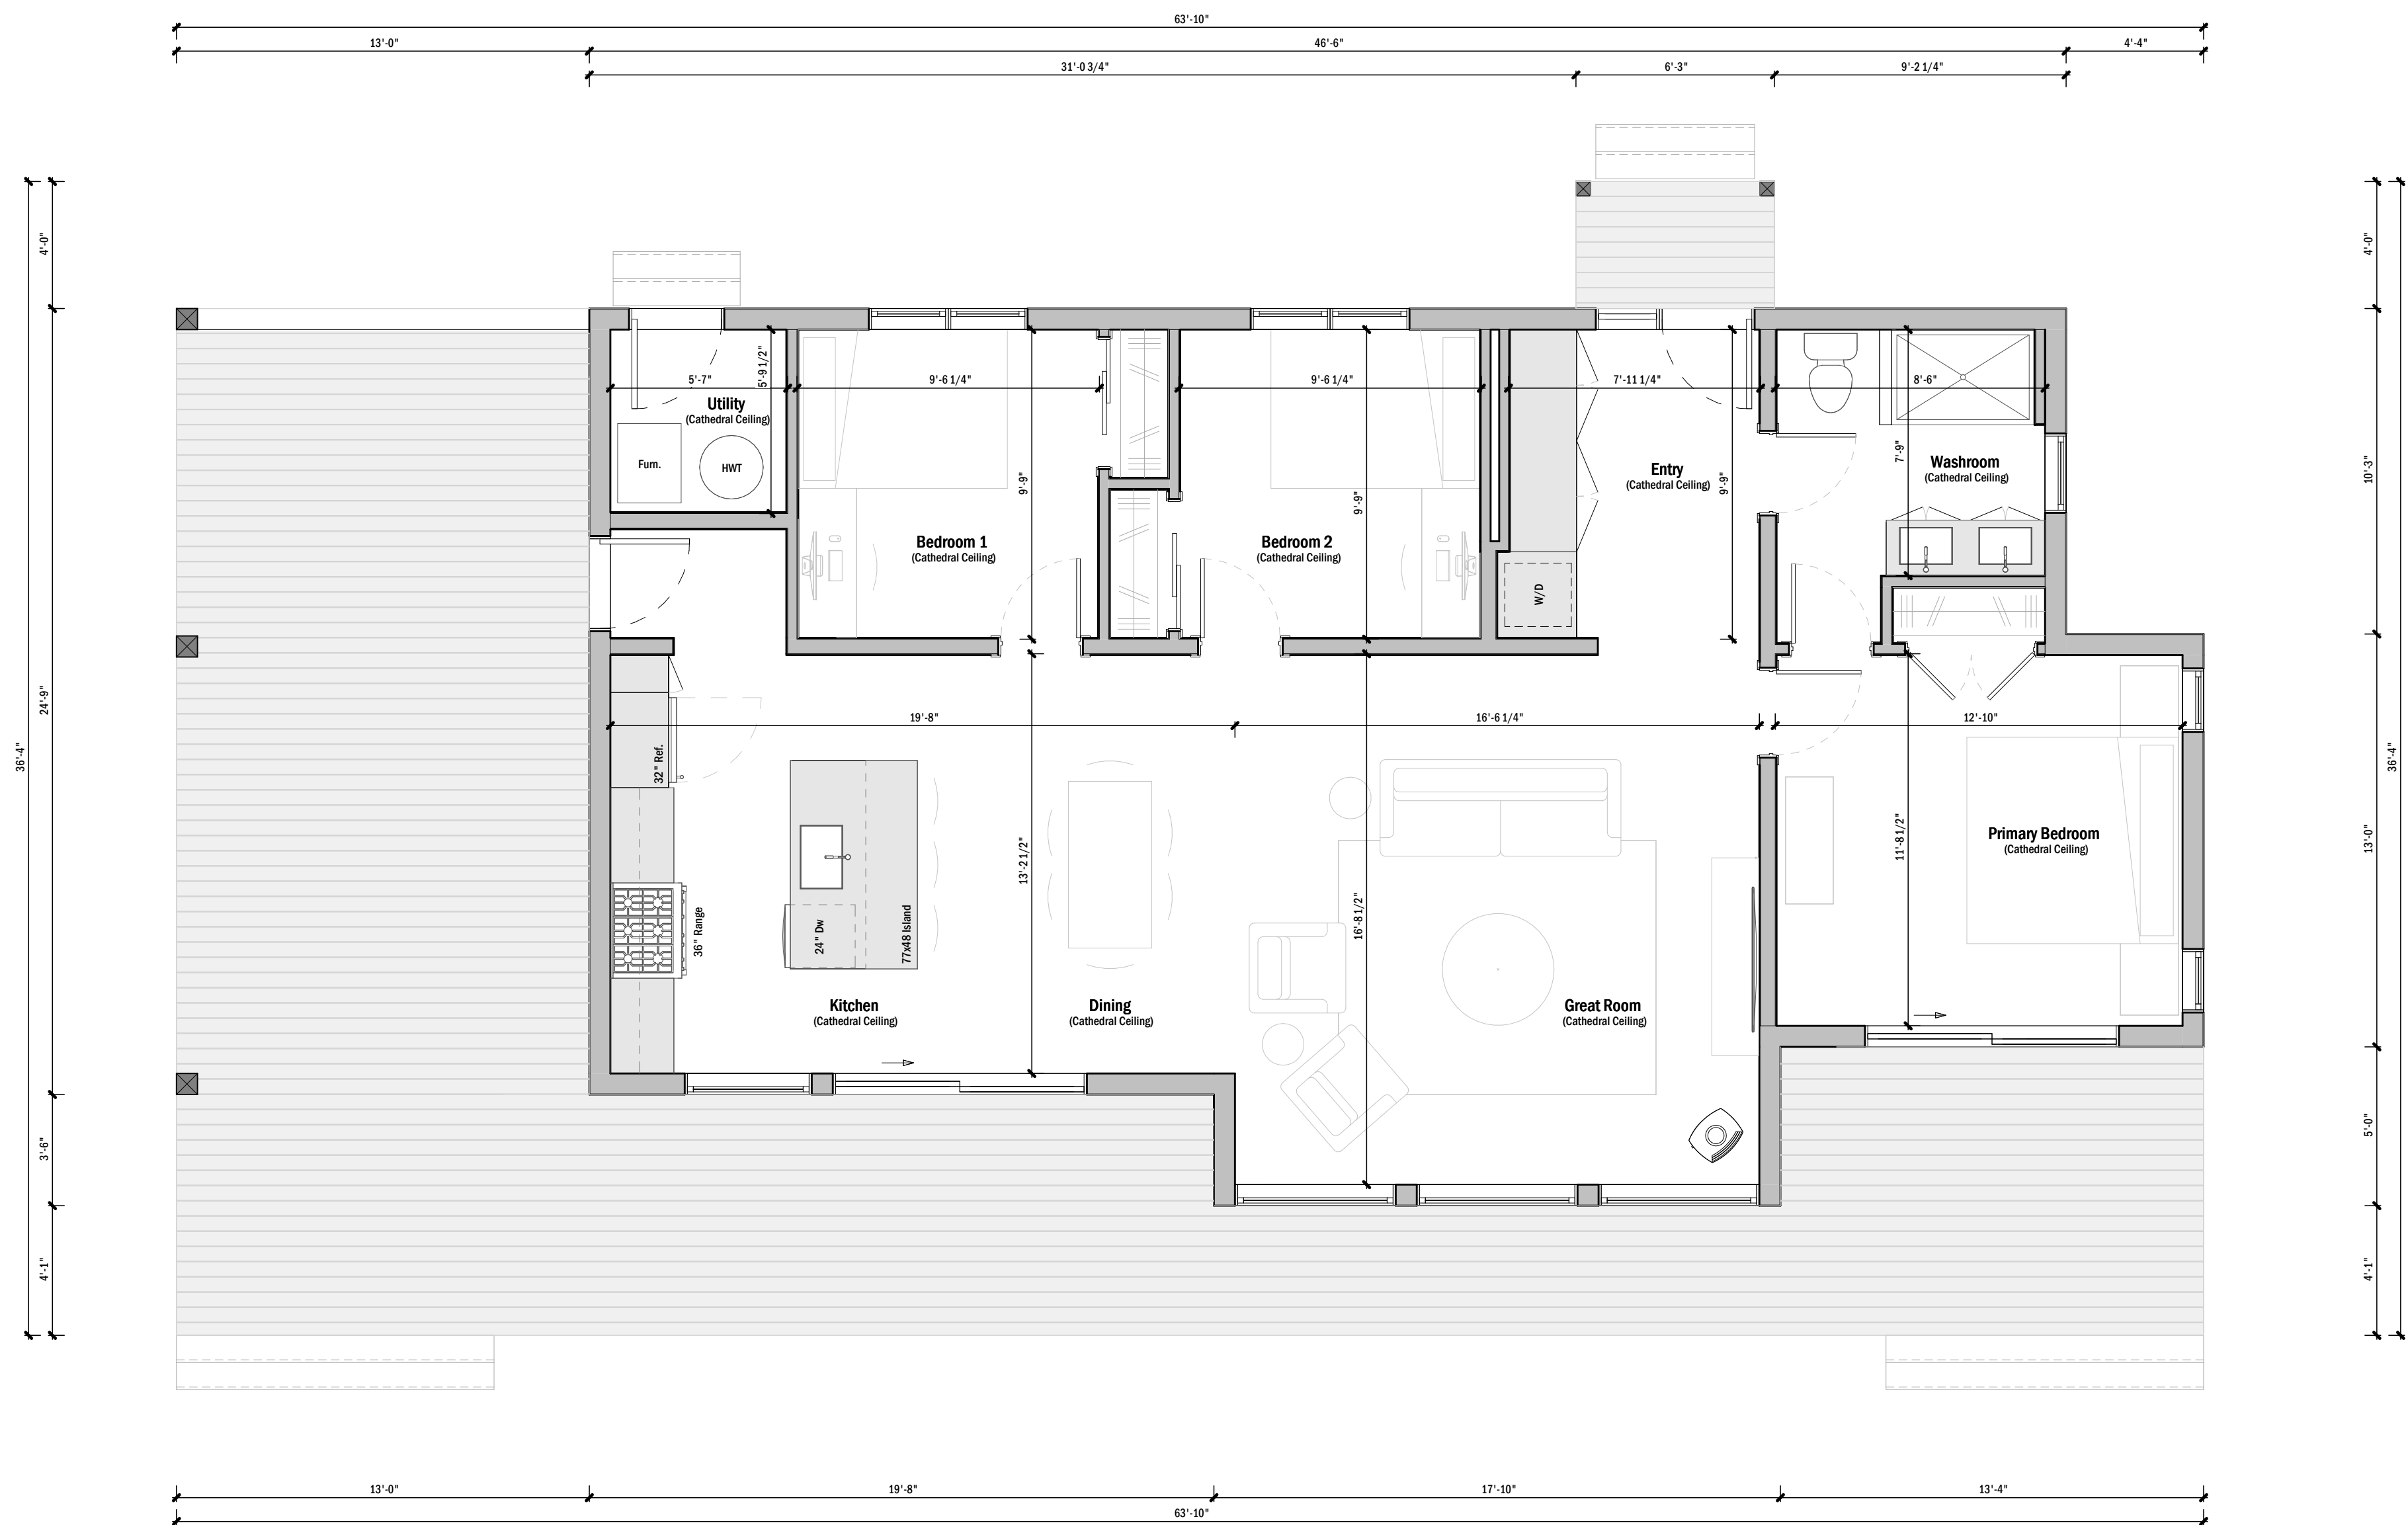

**THE NAUVO**

Address to be provided by the client  
PN: -

Client Signature: \_\_\_\_\_

PPH \_\_\_\_\_

General Notes:  
1. These drawings are NOT FOR CONSTRUCTION. They are intended for planning purposes only.  
2. Dimensions on this plan are not final and may be subject to change during structural design and planning.

Scale 1/4" = 1'-0"


Level 1

+ Area	
Building Area	1256 ft <sup>2</sup>
Covered Deck	322 ft <sup>2</sup>
Covered Porch	25 ft <sup>2</sup>
Deck	442 ft <sup>2</sup>

**A101**




E1 Elevation 1  
3/16" = 1'-0"

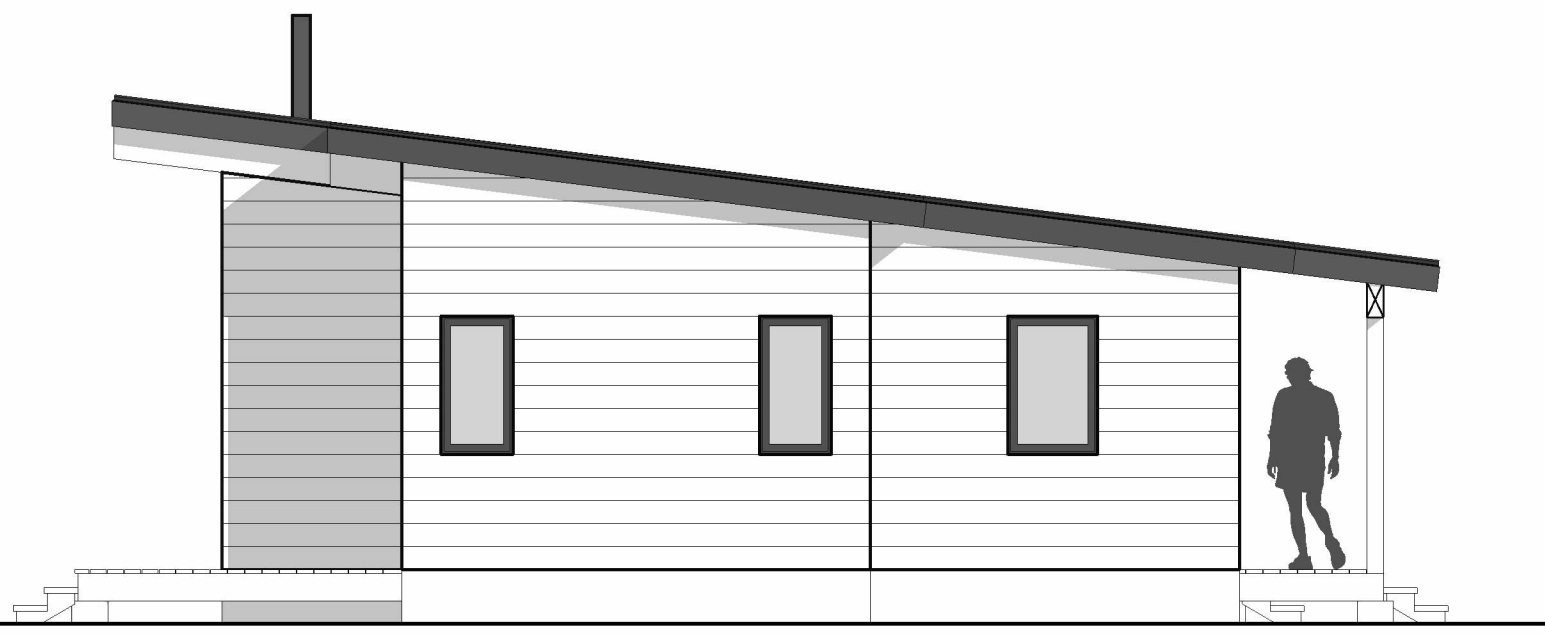

E2 Elevation 2  
3/16" = 1'-0"



E3 Elevation 3  
3/16" = 1'-0"

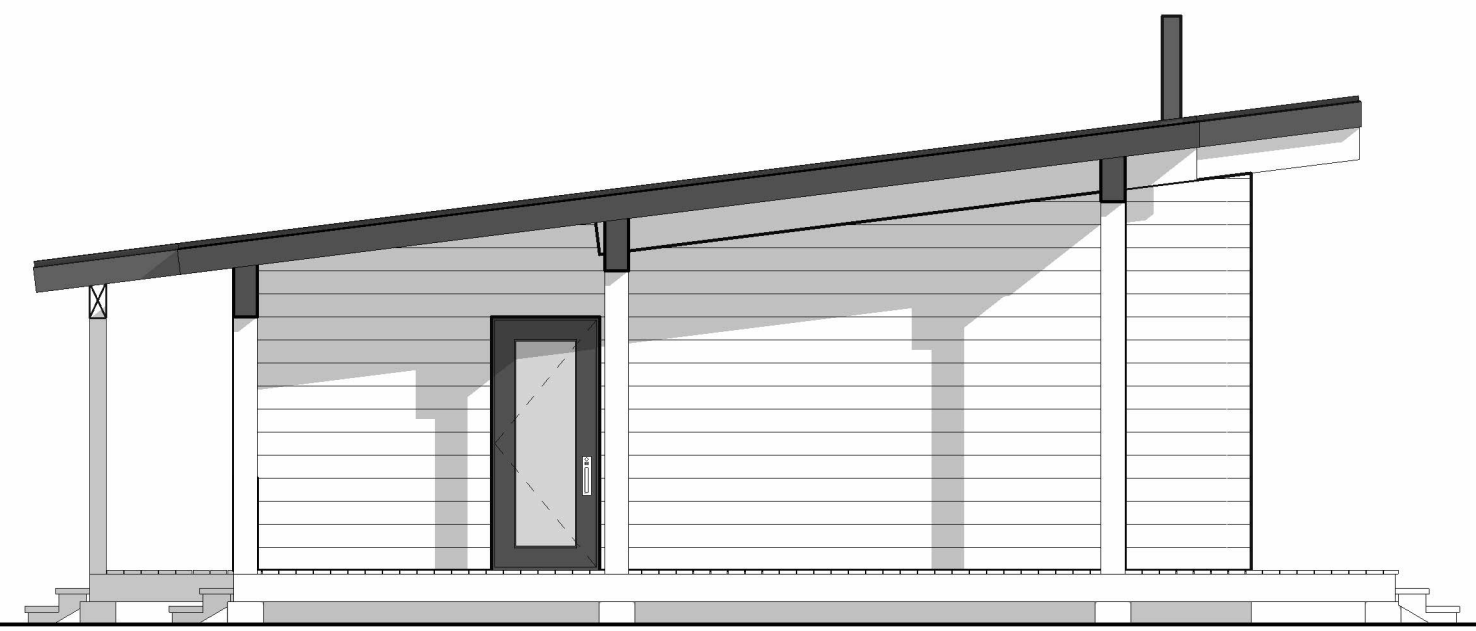

E4 Elevation 4  
3/16" = 1'-0"

THE NAUVO

Address to be provided by the client  
PN: -

Client Signature: \_\_\_\_\_

PPH \_\_\_\_\_



General Notes:

1. These drawings are NOT FOR CONSTRUCTION. They are intended for planning purposes only.
2. Dimensions on this plan are not final and may be subject to change during structural design and planning.

Scale 3/16" = 1'-0"

Elevations

A201

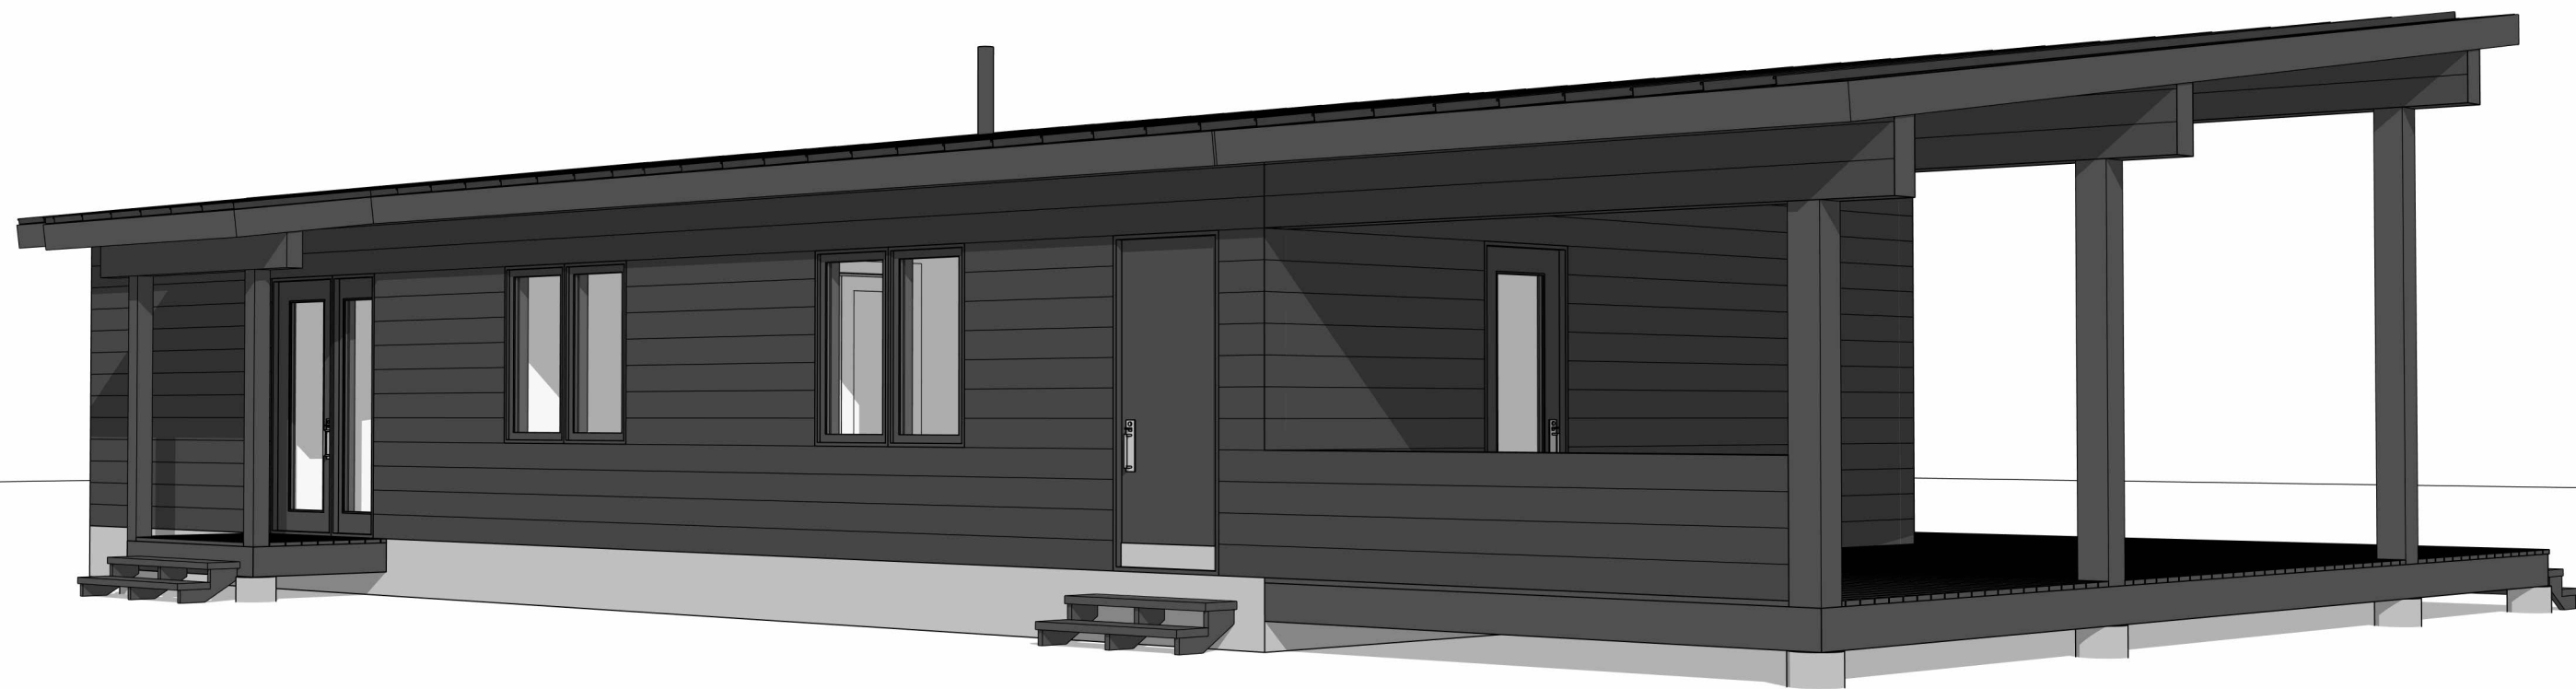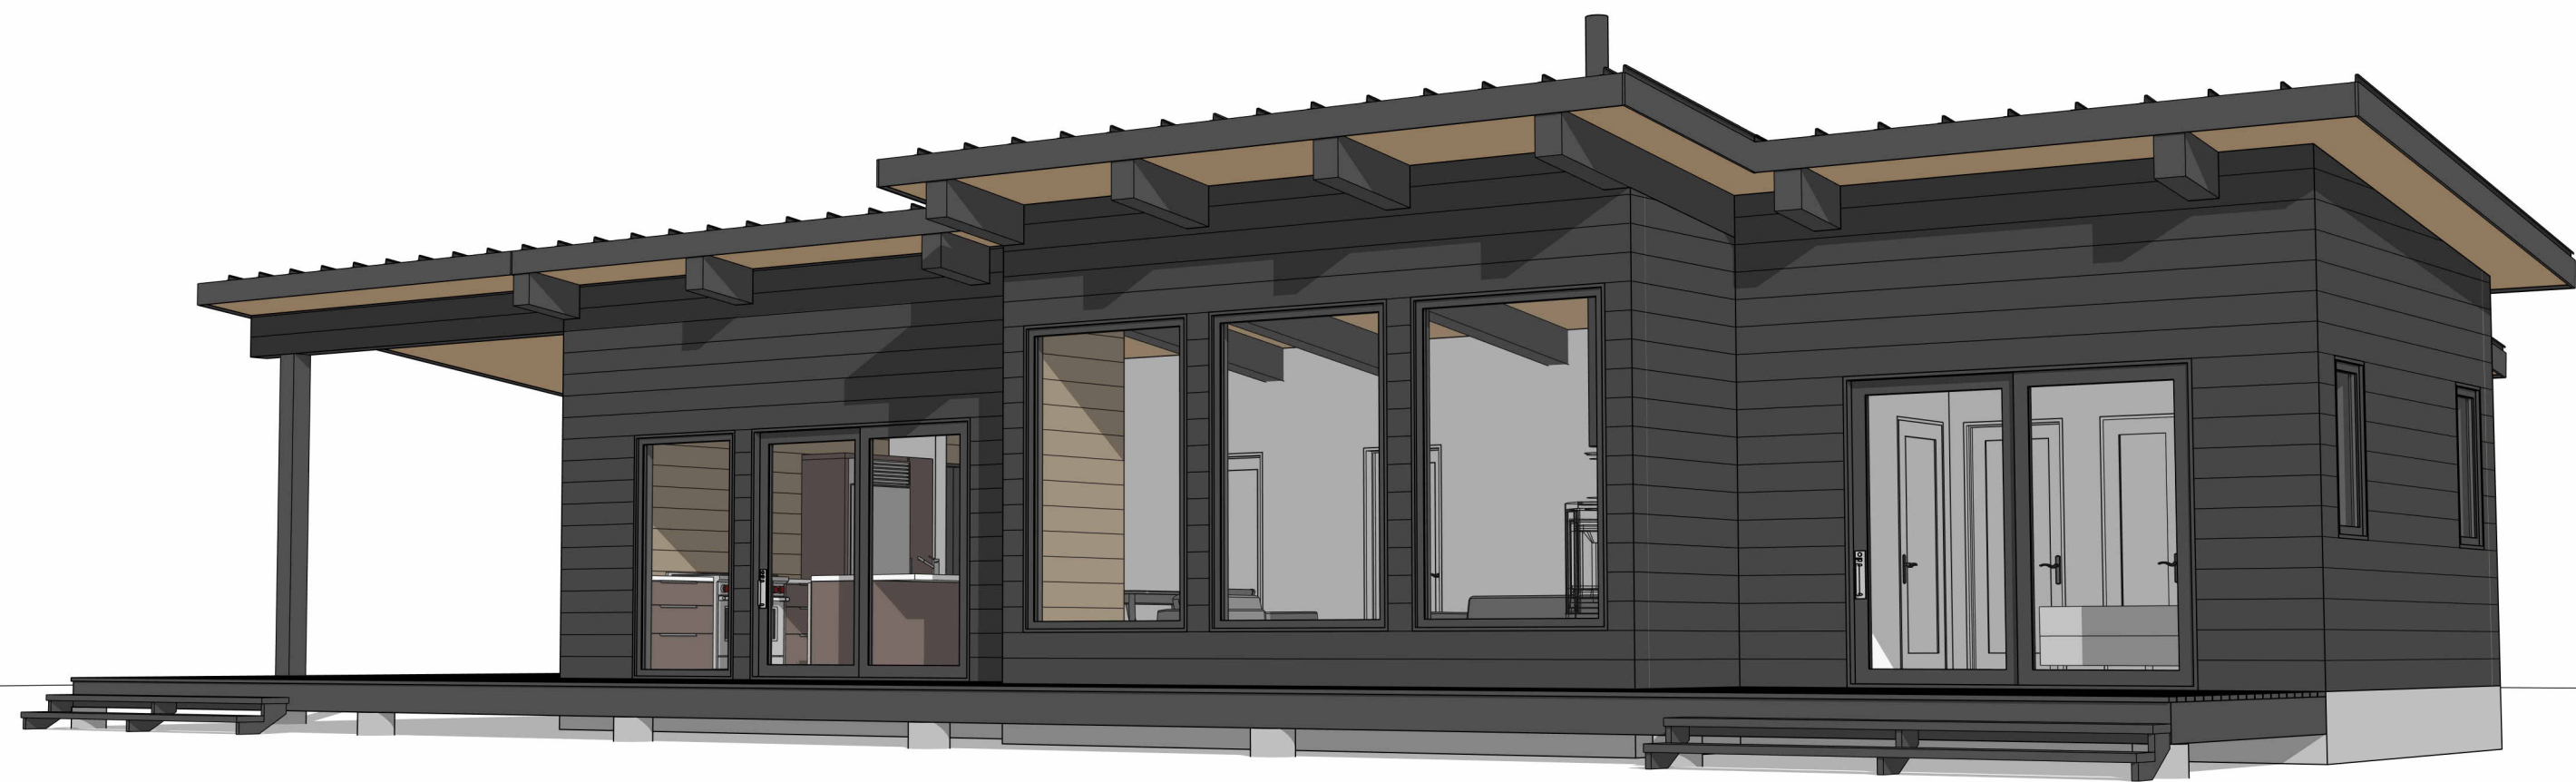

# THE NAUVO

Address to be provided by the client  
PN: -

Client Signature:

PPH

General Notes:  
1. These drawings are NOT FOR CONSTRUCTION. They are intended for planning purposes only.  
2. Dimensions on this plan are not final and may be subject to change during structural design and planning.

Scale  
3D Views

# A301