


12.11.2024

the JURMO+

Address to be provided by the client

PPH

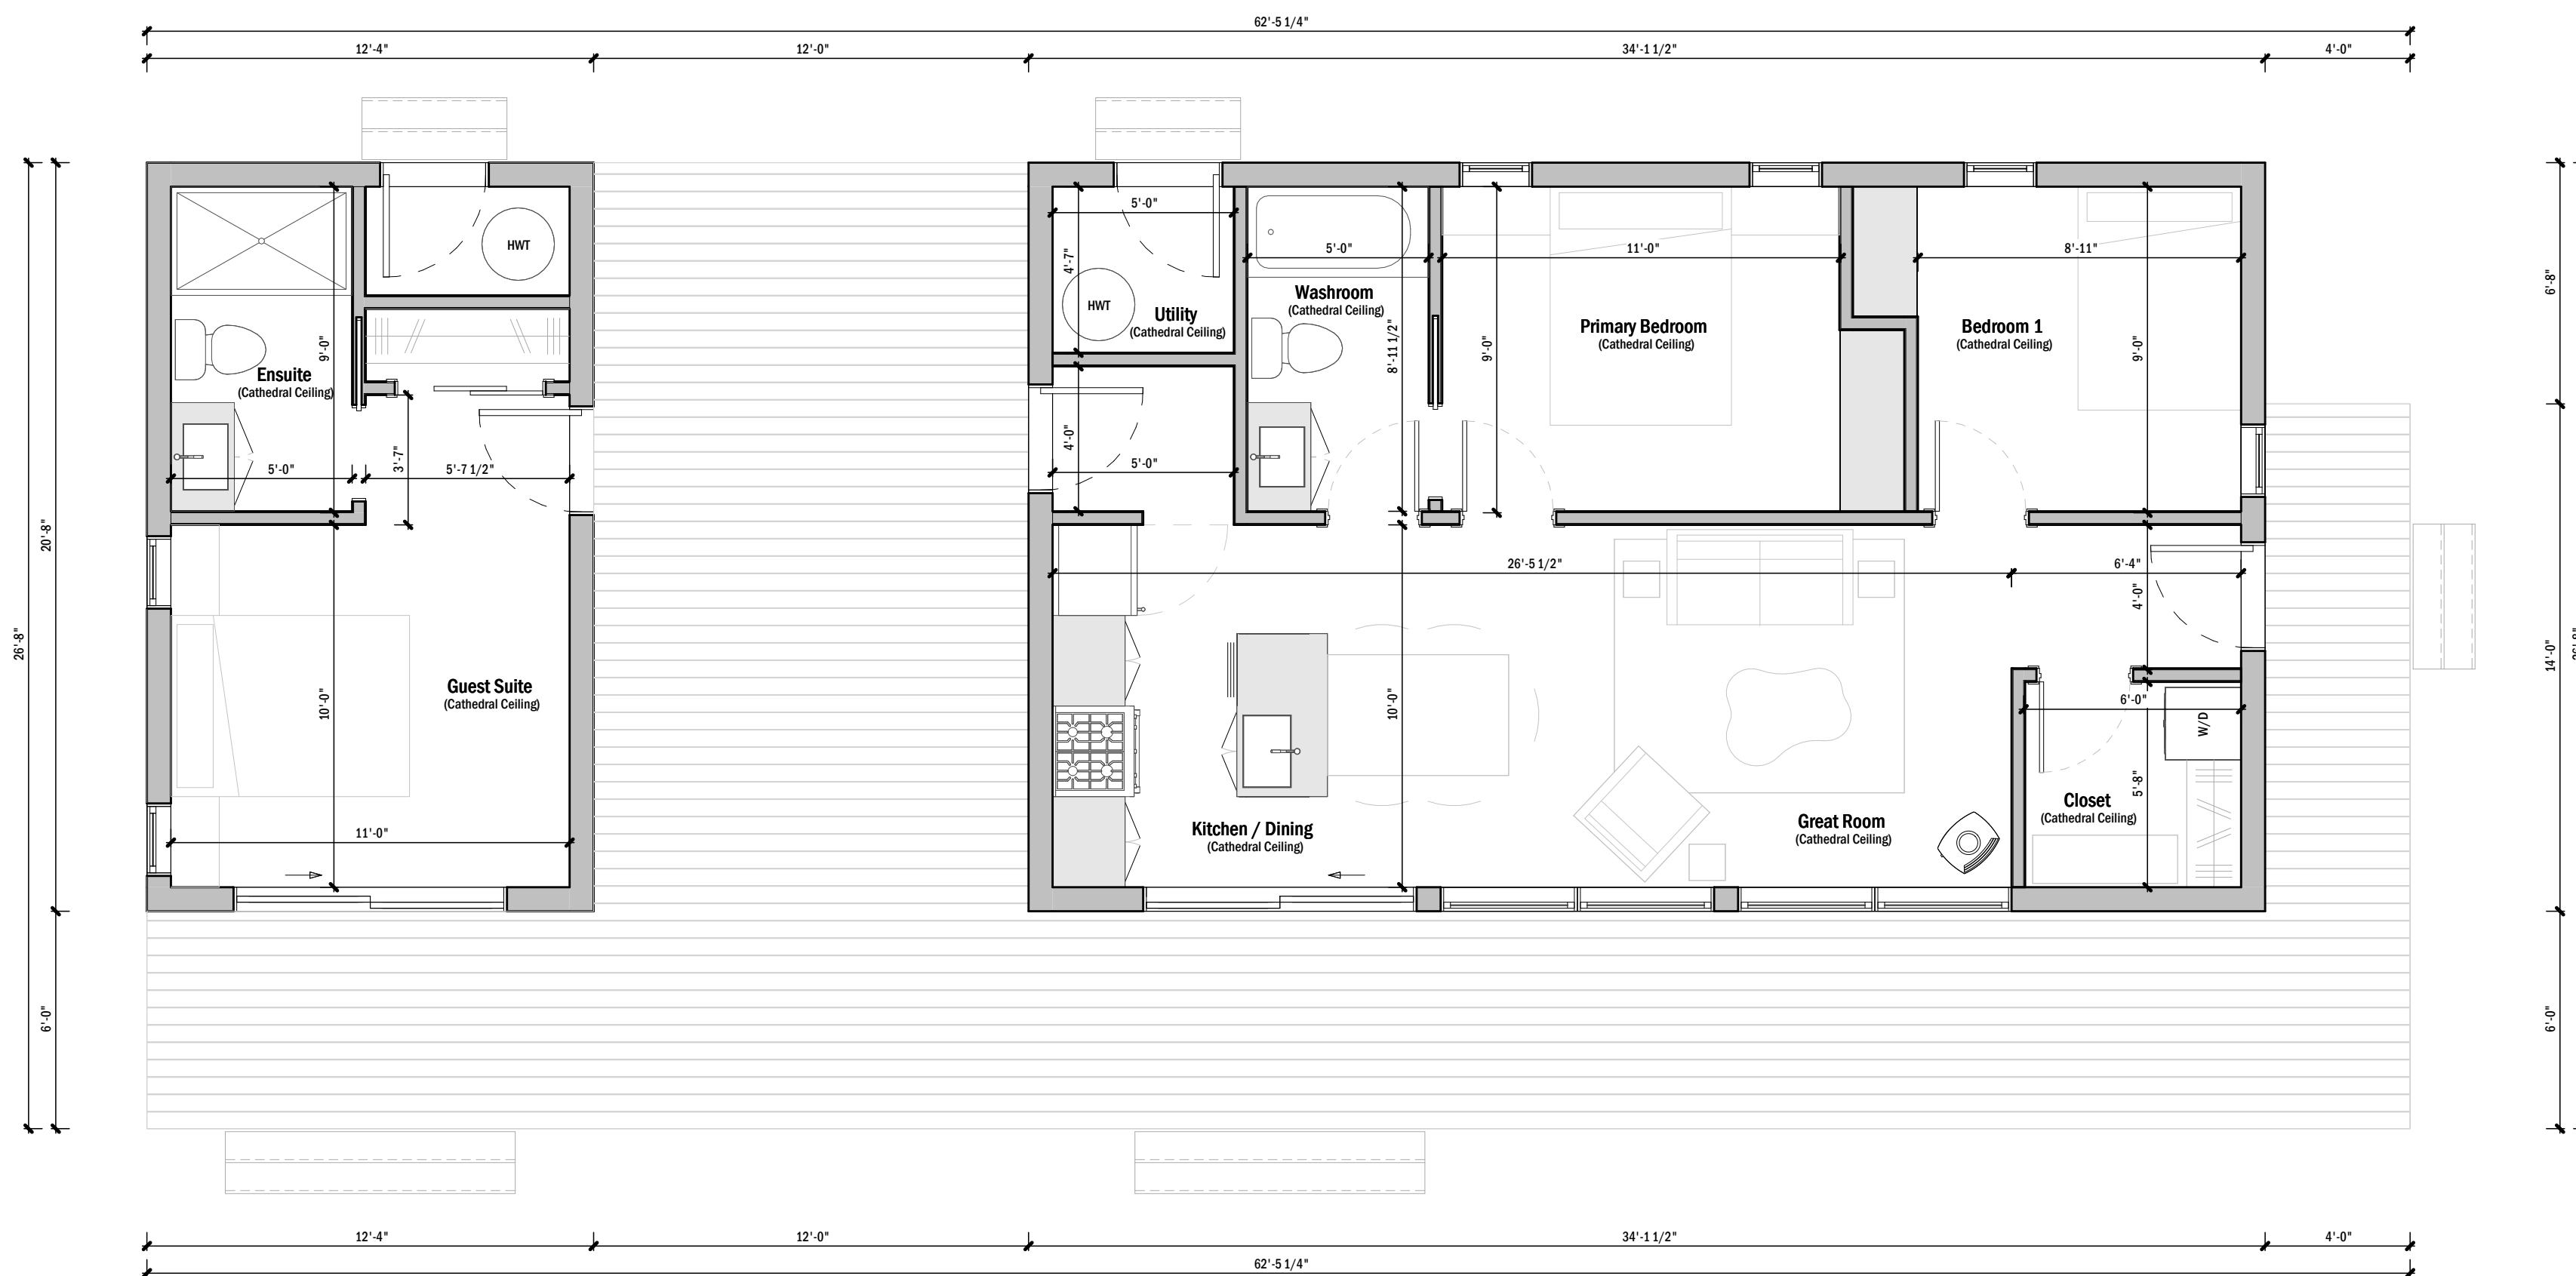

THE JURMO+

Address to be provided by the client
PN: - -

Client Signature:

PPH

General Notes:

1. These drawings are NOT FOR CONSTRUCTION. They are intended for planning purposes only.
2. Dimensions on this plan are not final and may be subject to change during structural design and planning.

Scale 1/4" = 1'-0"

Level 1 - DT

+ Area	
Building Area	705 ft ²
Dogtrot	248 ft ²
Outpost Building	255 ft ²

A102




E1 Elevation 1 - DT
 3/16" = 1'-0"



E2 Elevation 2 - DT
 3/16" = 1'-0"



E3 Elevation 3 - DT
 3/16" = 1'-0"

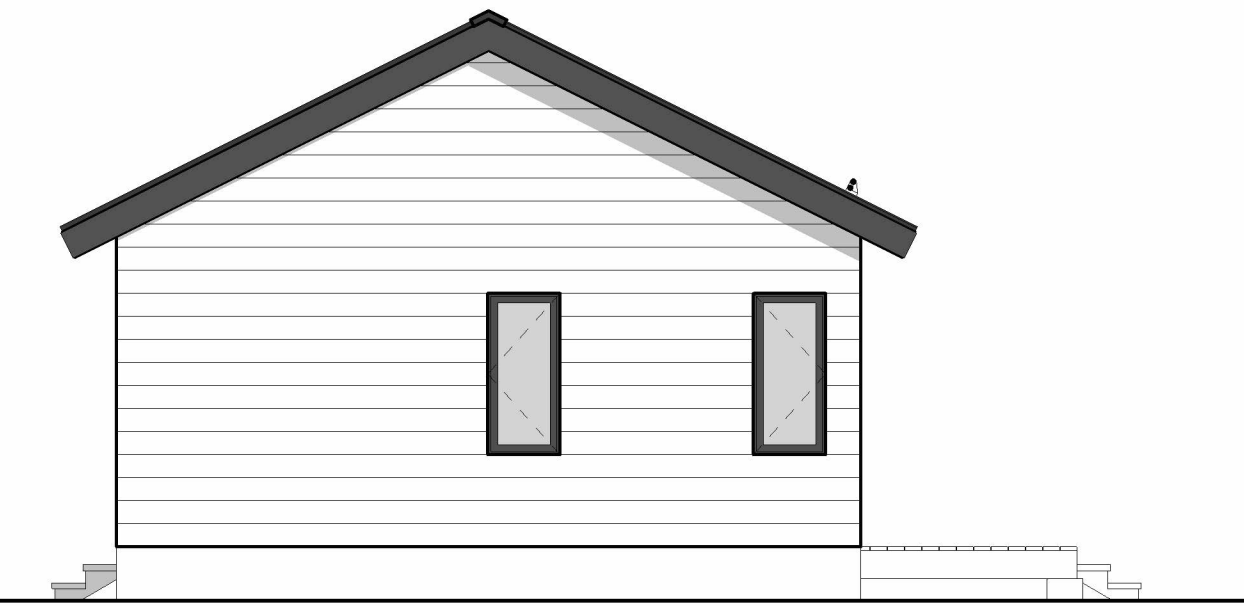

E4 Elevation 4 - DT
 3/16" = 1'-0"

THE JURMO+

Address to be provided by the client
 PN: -

Client Signature: _____

PPH _____

General Notes:
 1. These drawings are NOT FOR CONSTRUCTION. They are intended for planning purposes only.
 2. Dimensions on this plan are not final and may be subject to change during structural design and planning.

Scale 3/16" = 1'-0"

Elevations - DT

A202



P | L
U | S
P U U[®]

DESIGN BY



THE JURMO+

Address to be provided by the client
PN: -

Client Signature:

PPH

- General Notes:
1. These drawings are NOT FOR CONSTRUCTION. They are intended for planning purposes only.
 2. Dimensions on this plan are not final and may be subject to change during structural design and planning.

Scale

3D Views - DT

A303

No.

Joshua Counter